


LOCAL REVIEW BODY

27 January 2022

Application No: 21/00879/P


**Pressmennan Lake House, Stenton,
EH42 1TF**

Applicant's Supporting Information
Part 3

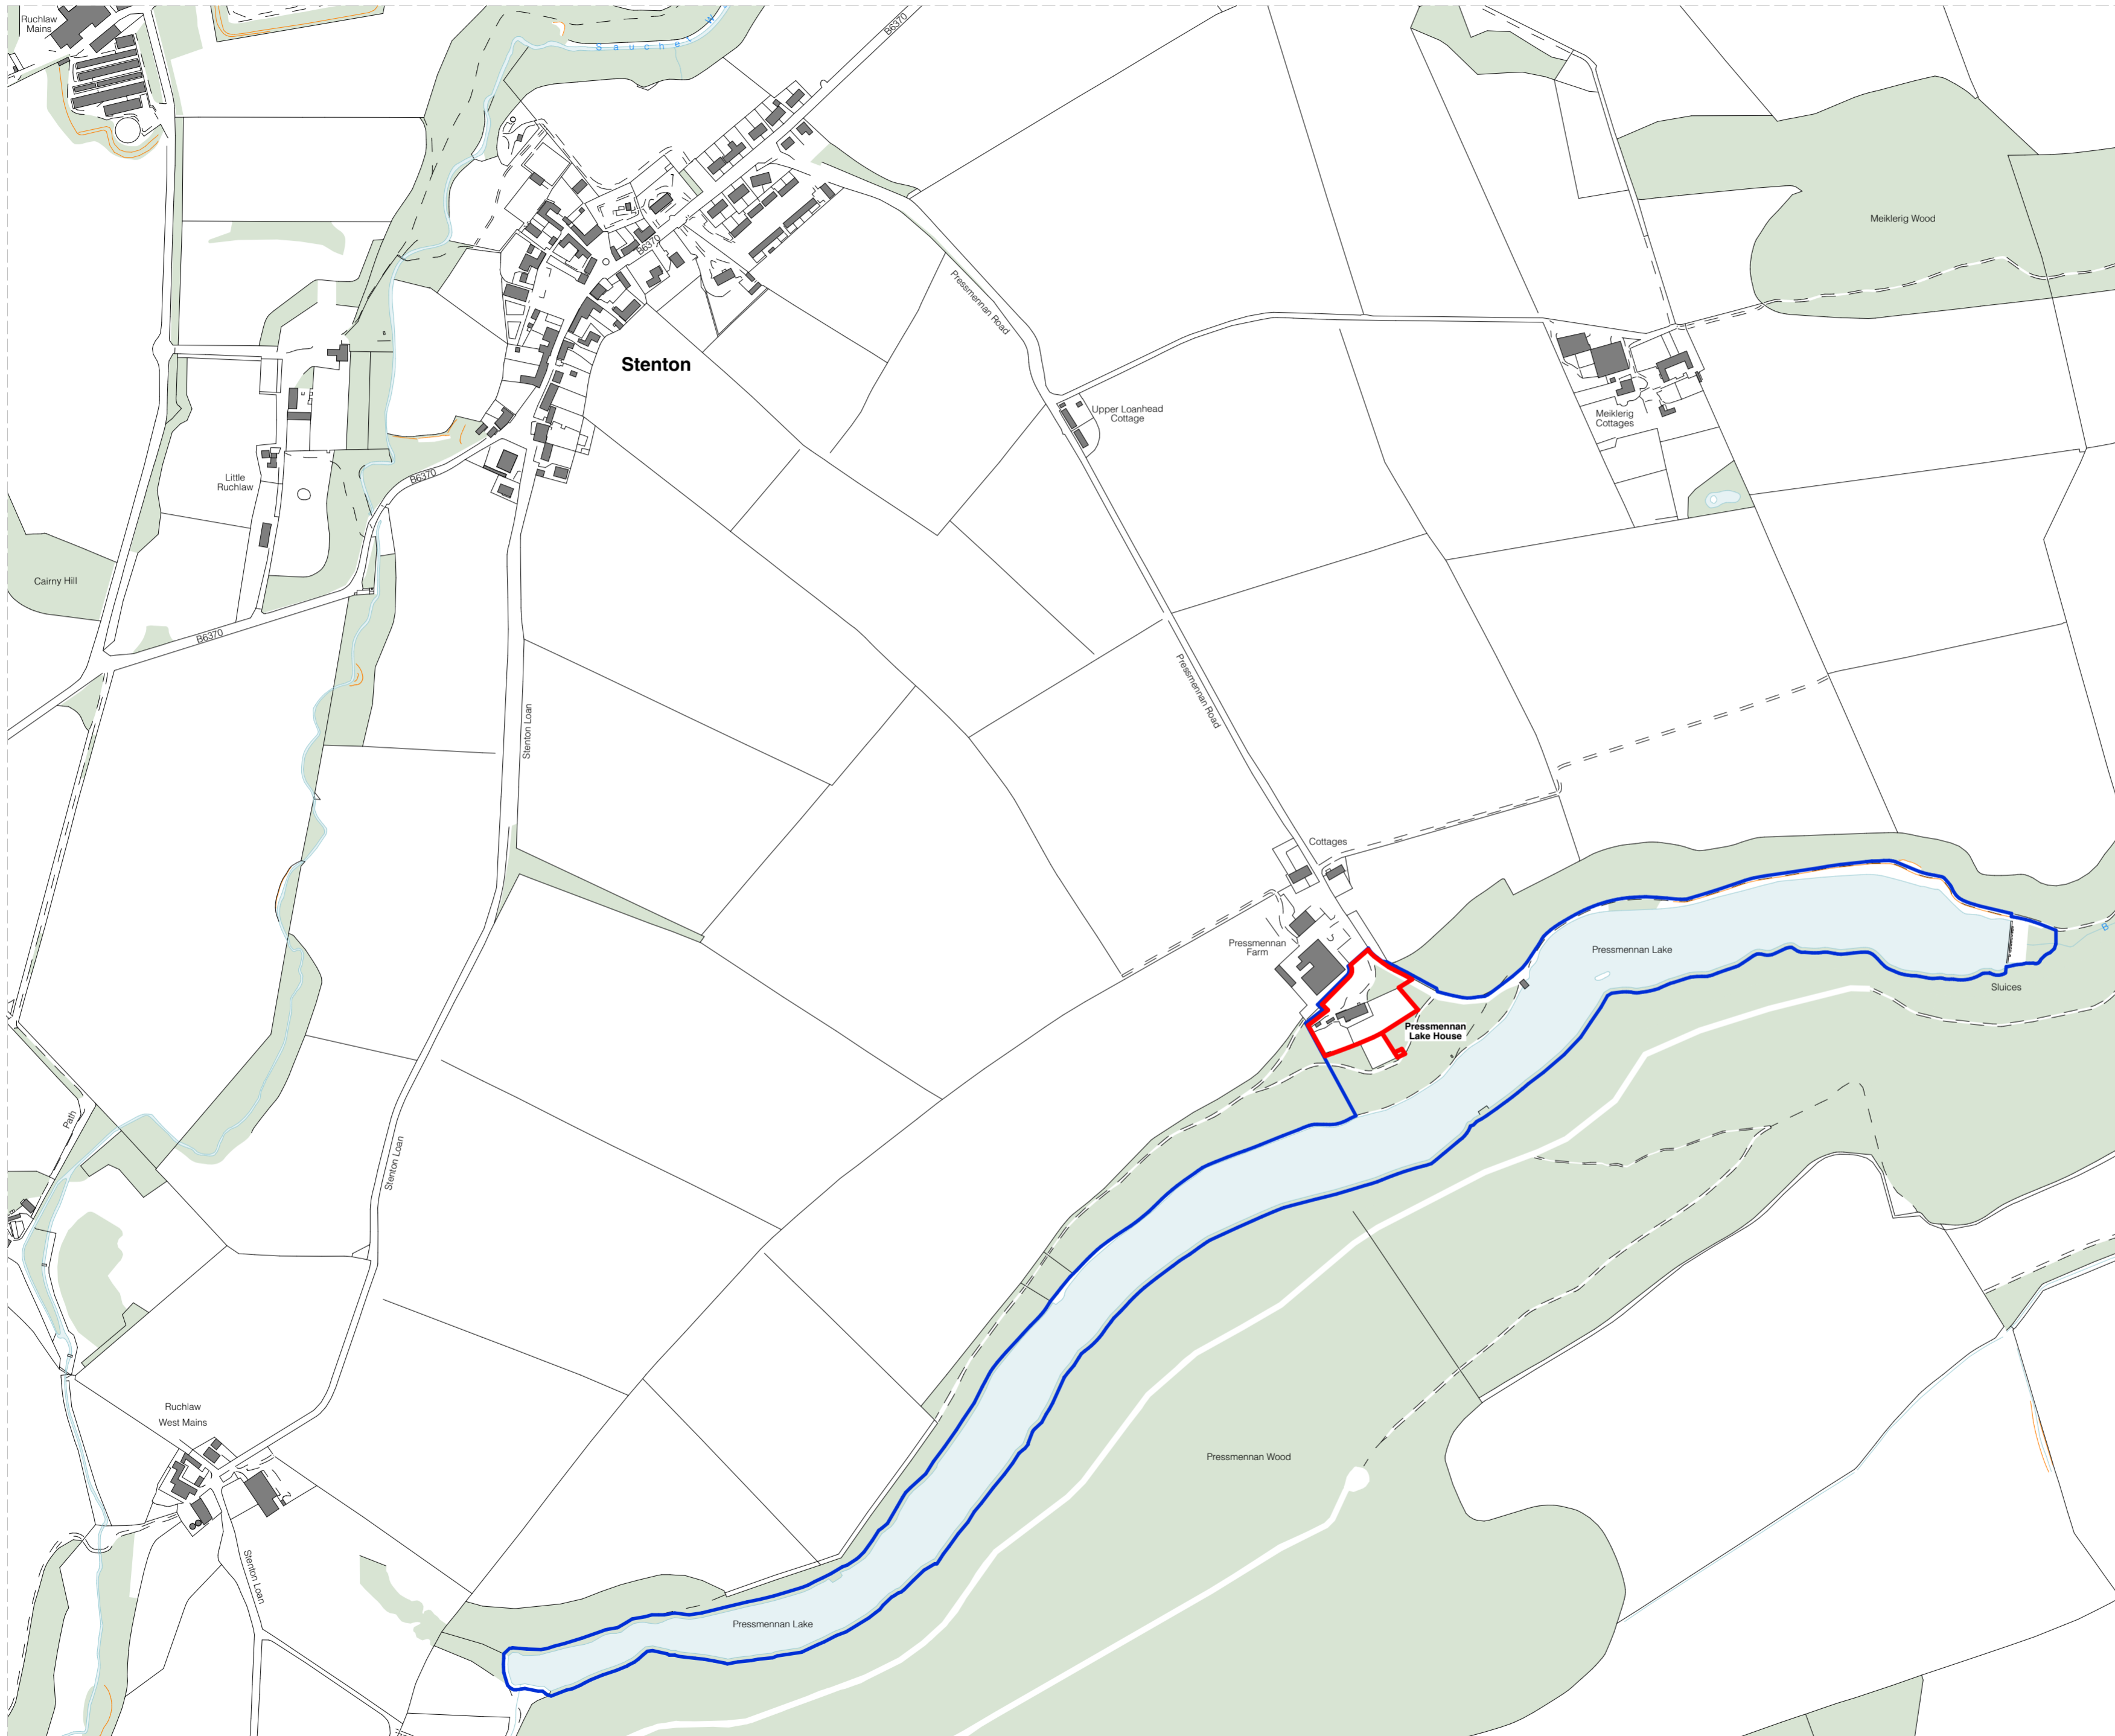

Copyright © WT Architecture Ltd.

To be read in conjunction with all other associated drawings, specifications and schedules. Immediately report any discrepancies, errors or omissions to the Architect/CA. If in doubt ASK.

 


- Site boundary
- Ownership boundary
- Woodland
- Water

Rev	Date	Stage	Changes
A	01/07/2021	Planning Submission	


WT

WT Architecture
 4 - 6 Gote Lane
 South Queensferry
 Edinburgh
 EH30 9PS
 T: 0131 331 2813
 E: mail@wtarchitecture.com
 www.wtarchitecture.com

Project	Pressmennan Lake House	Project No.	209
Client	Genco	Scale	1:5000 @ A2
Drawing Title	Location Plan		
Drawing No.	PH_PL_100	Revision	A

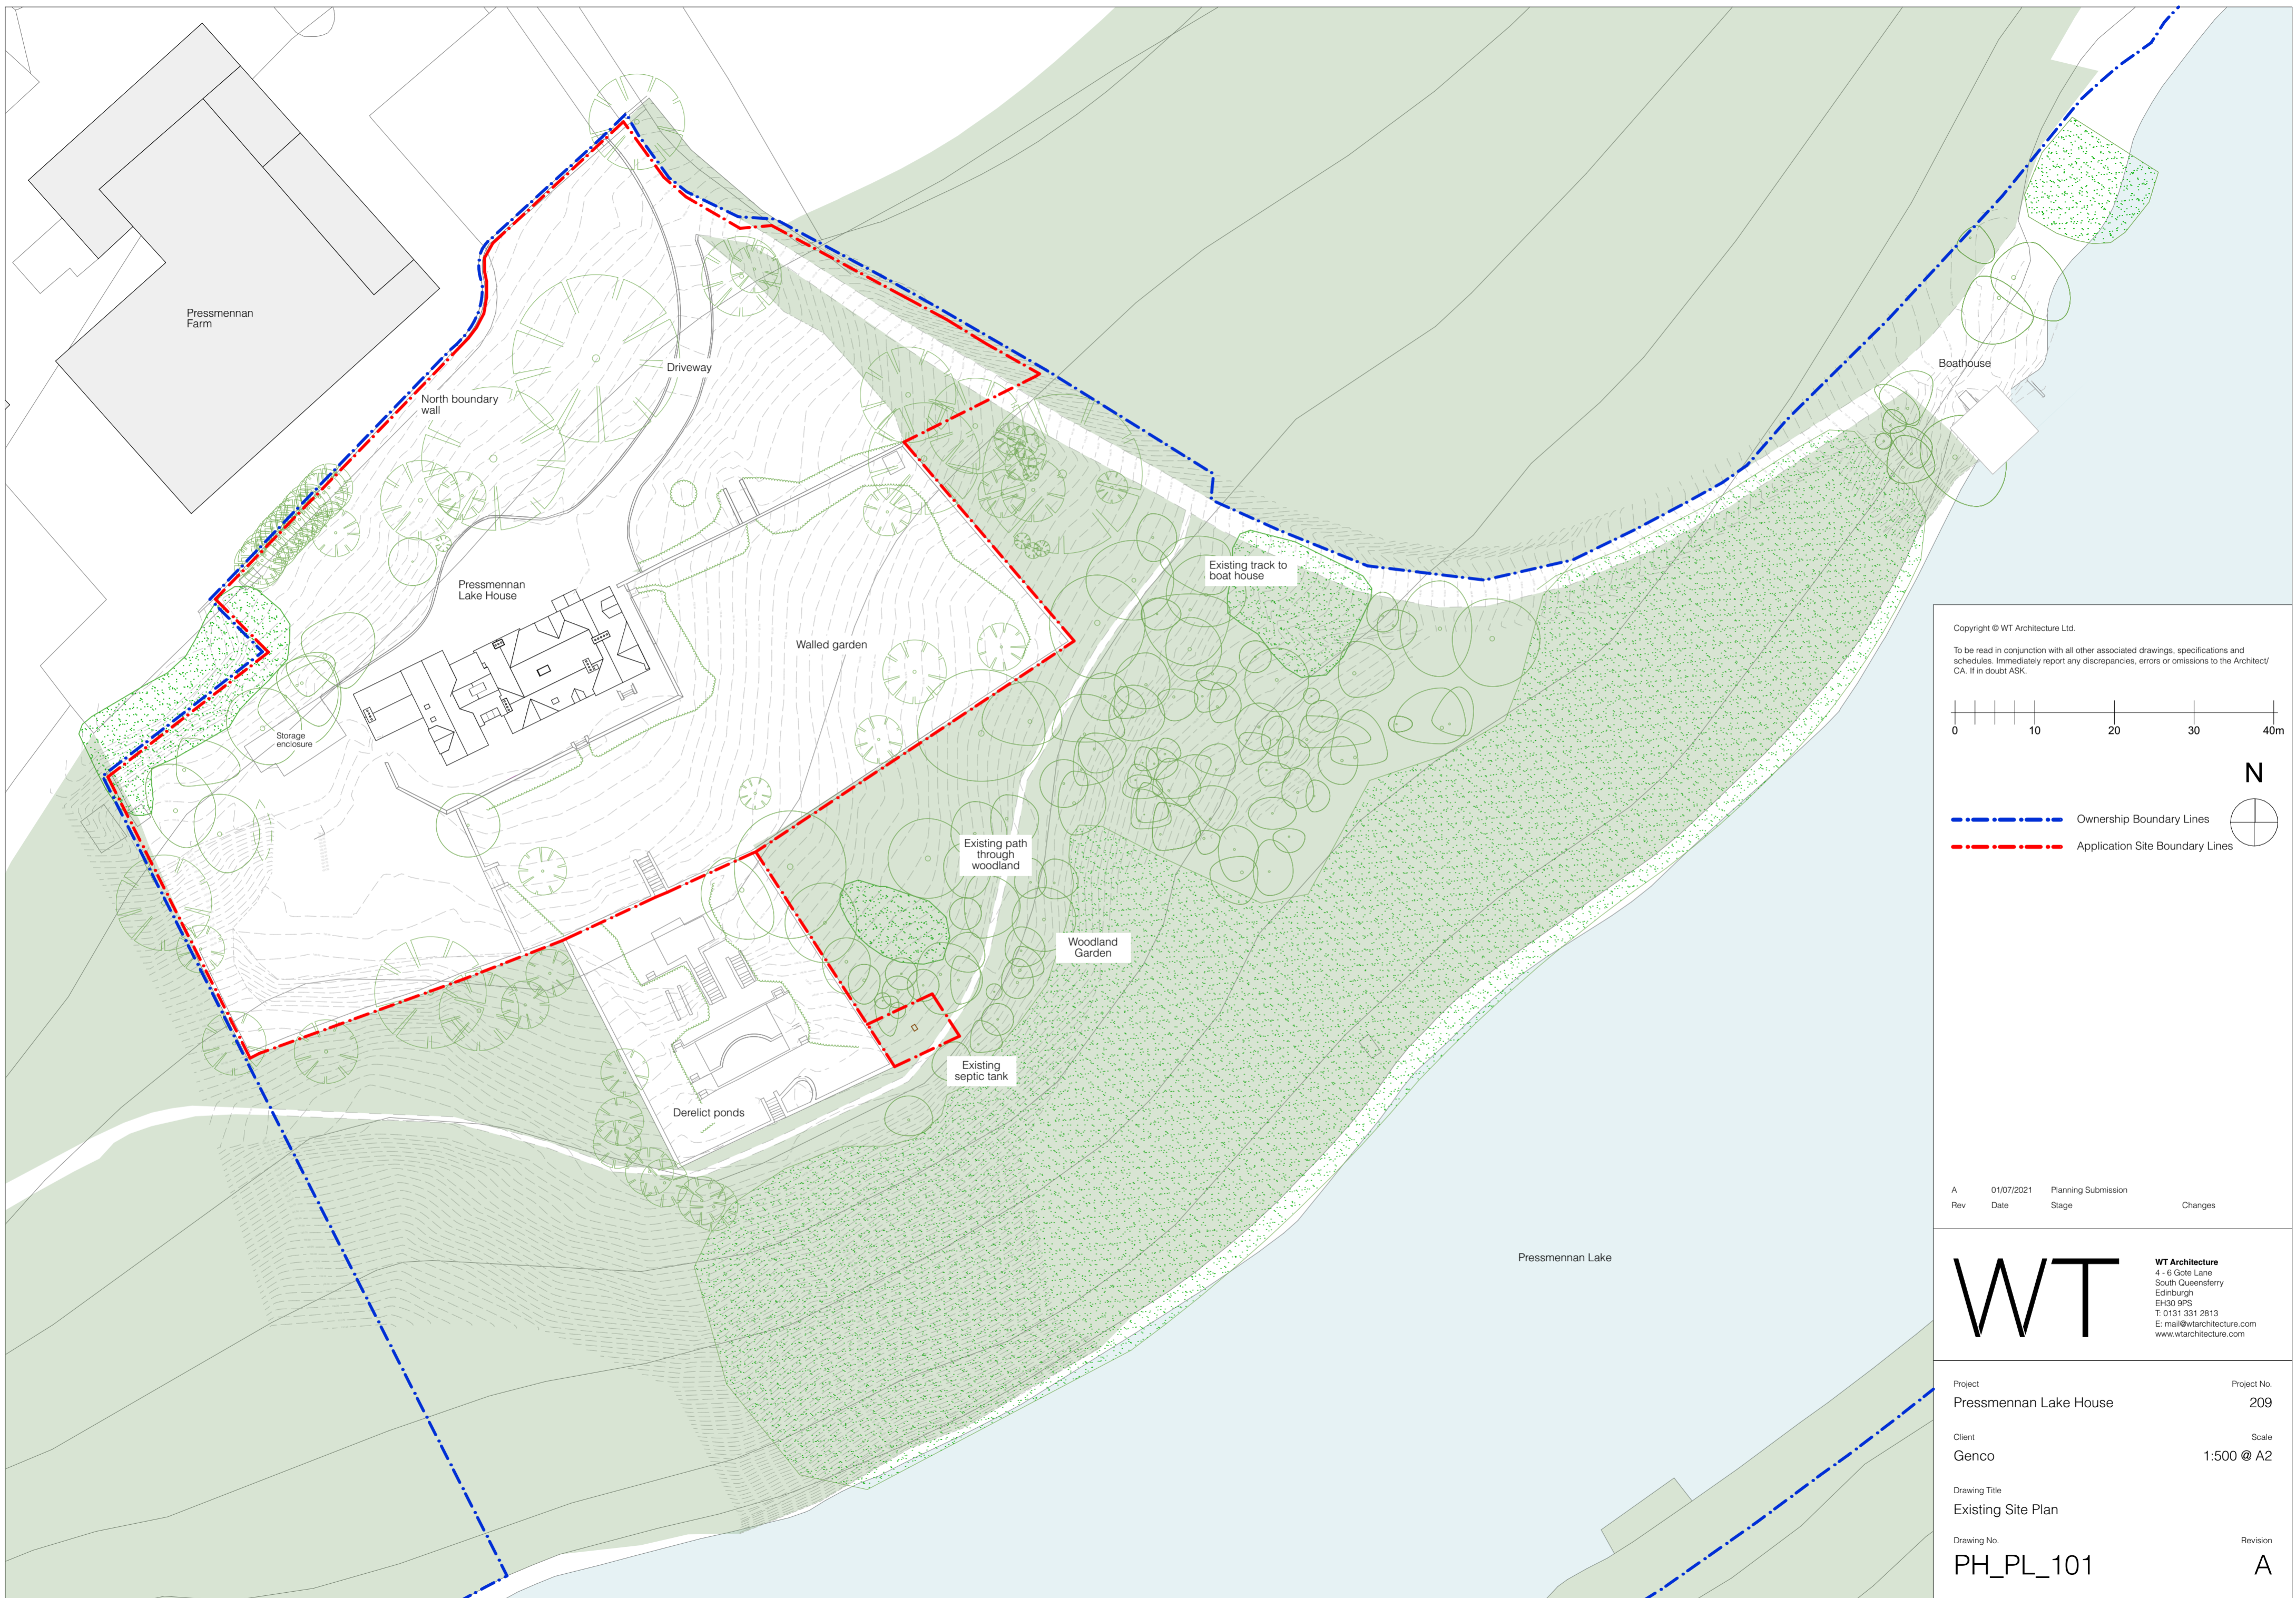

Copyright © WT Architecture Ltd.
 To be read in conjunction with all other associated drawings, specifications and schedules. Immediately report any discrepancies, errors or omissions to the Architect/ CA. If in doubt ASK.

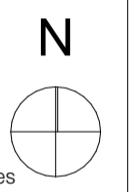

--- Ownership Boundary Lines
 --- Application Site Boundary Lines

Rev	Date	Stage	Changes
A	01/07/2021	Planning Submission	

WT
 WT Architecture
 4 - 6 Gorte Lane
 South Queensferry
 Edinburgh
 EH30 9PS
 T: 0131 331 2813
 E: mail@wtarchitecture.com
 www.wtarchitecture.com

Project	Pressmennan Lake House	Project No.	209
Client	Genco	Scale	1:500 @ A2
Drawing Title	Existing Site Plan		
Drawing No.	PH_PL_101	Revision	A



Existing North Elevation
1:100



Existing South Elevation
1:100



Rev	Date	Stage	Changes
B	01/07/2021	Planning Submission	
A	31/05/2021	Costing Draft	

WT Architecture
4 - 6 Gote Lane
South Queensferry
Edinburgh
EH30 9PS
T: 0131 331 2813
E: mail@wtarchitecture.com
www.wtarchitecture.com

Project: Pressmennan Lake House
Project No.: 209

Client: Genco
Scale: 1:100 @ A2

Drawing Title: Existing Elevations 1 of 2


Drawing No.: PH_EL_01
Revision: B



Existing West Elevation
1:100



Existing East Elevation
1:100

 

Copyright © WT Architecture Ltd.

To be read in conjunction with all other associated drawings, specifications and schedules. Immediately report any discrepancies, errors or omissions to the Architect/CA. If in doubt ASK.

Rev	Date	Stage	Changes
A	31/05/2021	Costing Draft	
B	01/07/2021	Planning Submission	

WT

WT Architecture
4 - 6 Gote Lane
South Queensferry
Edinburgh
EH30 9PS
T: 0131 331 2813
E: mail@wtarchitecture.com
www.wtarchitecture.com

Project
Pressmennan Lake House

Project No.
209


Client
Genco

Scale
1:100 @ A3


Drawing Title
Existing Elevations 2 of 2

Drawing No.
PH_EL_02


Revision
B

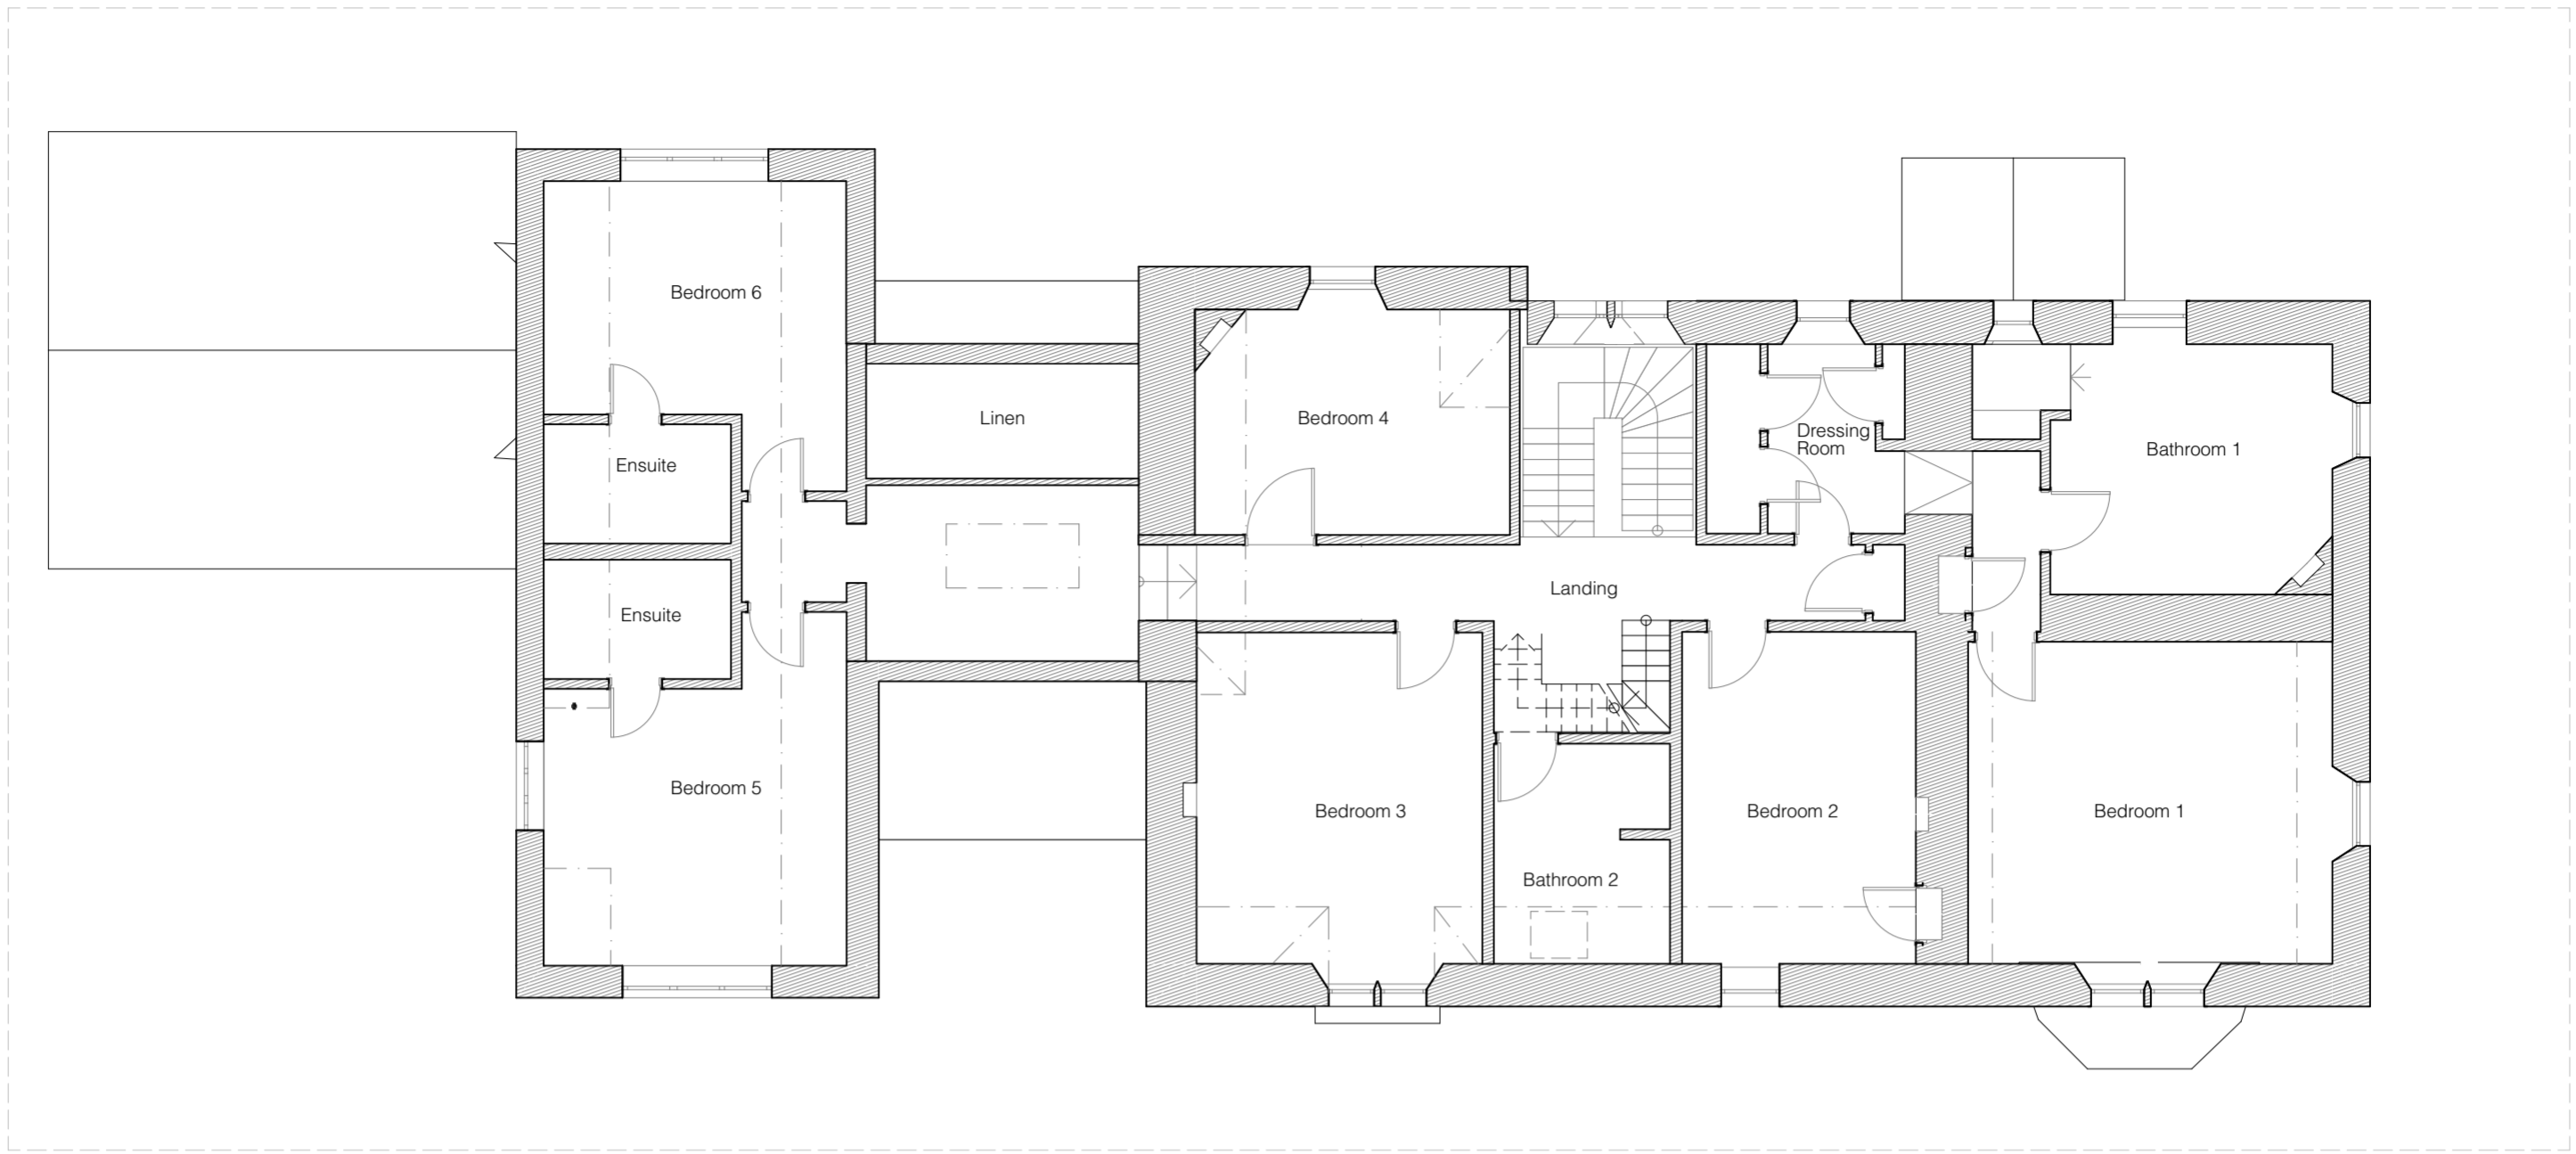

Existing First Floor Plan
1:100

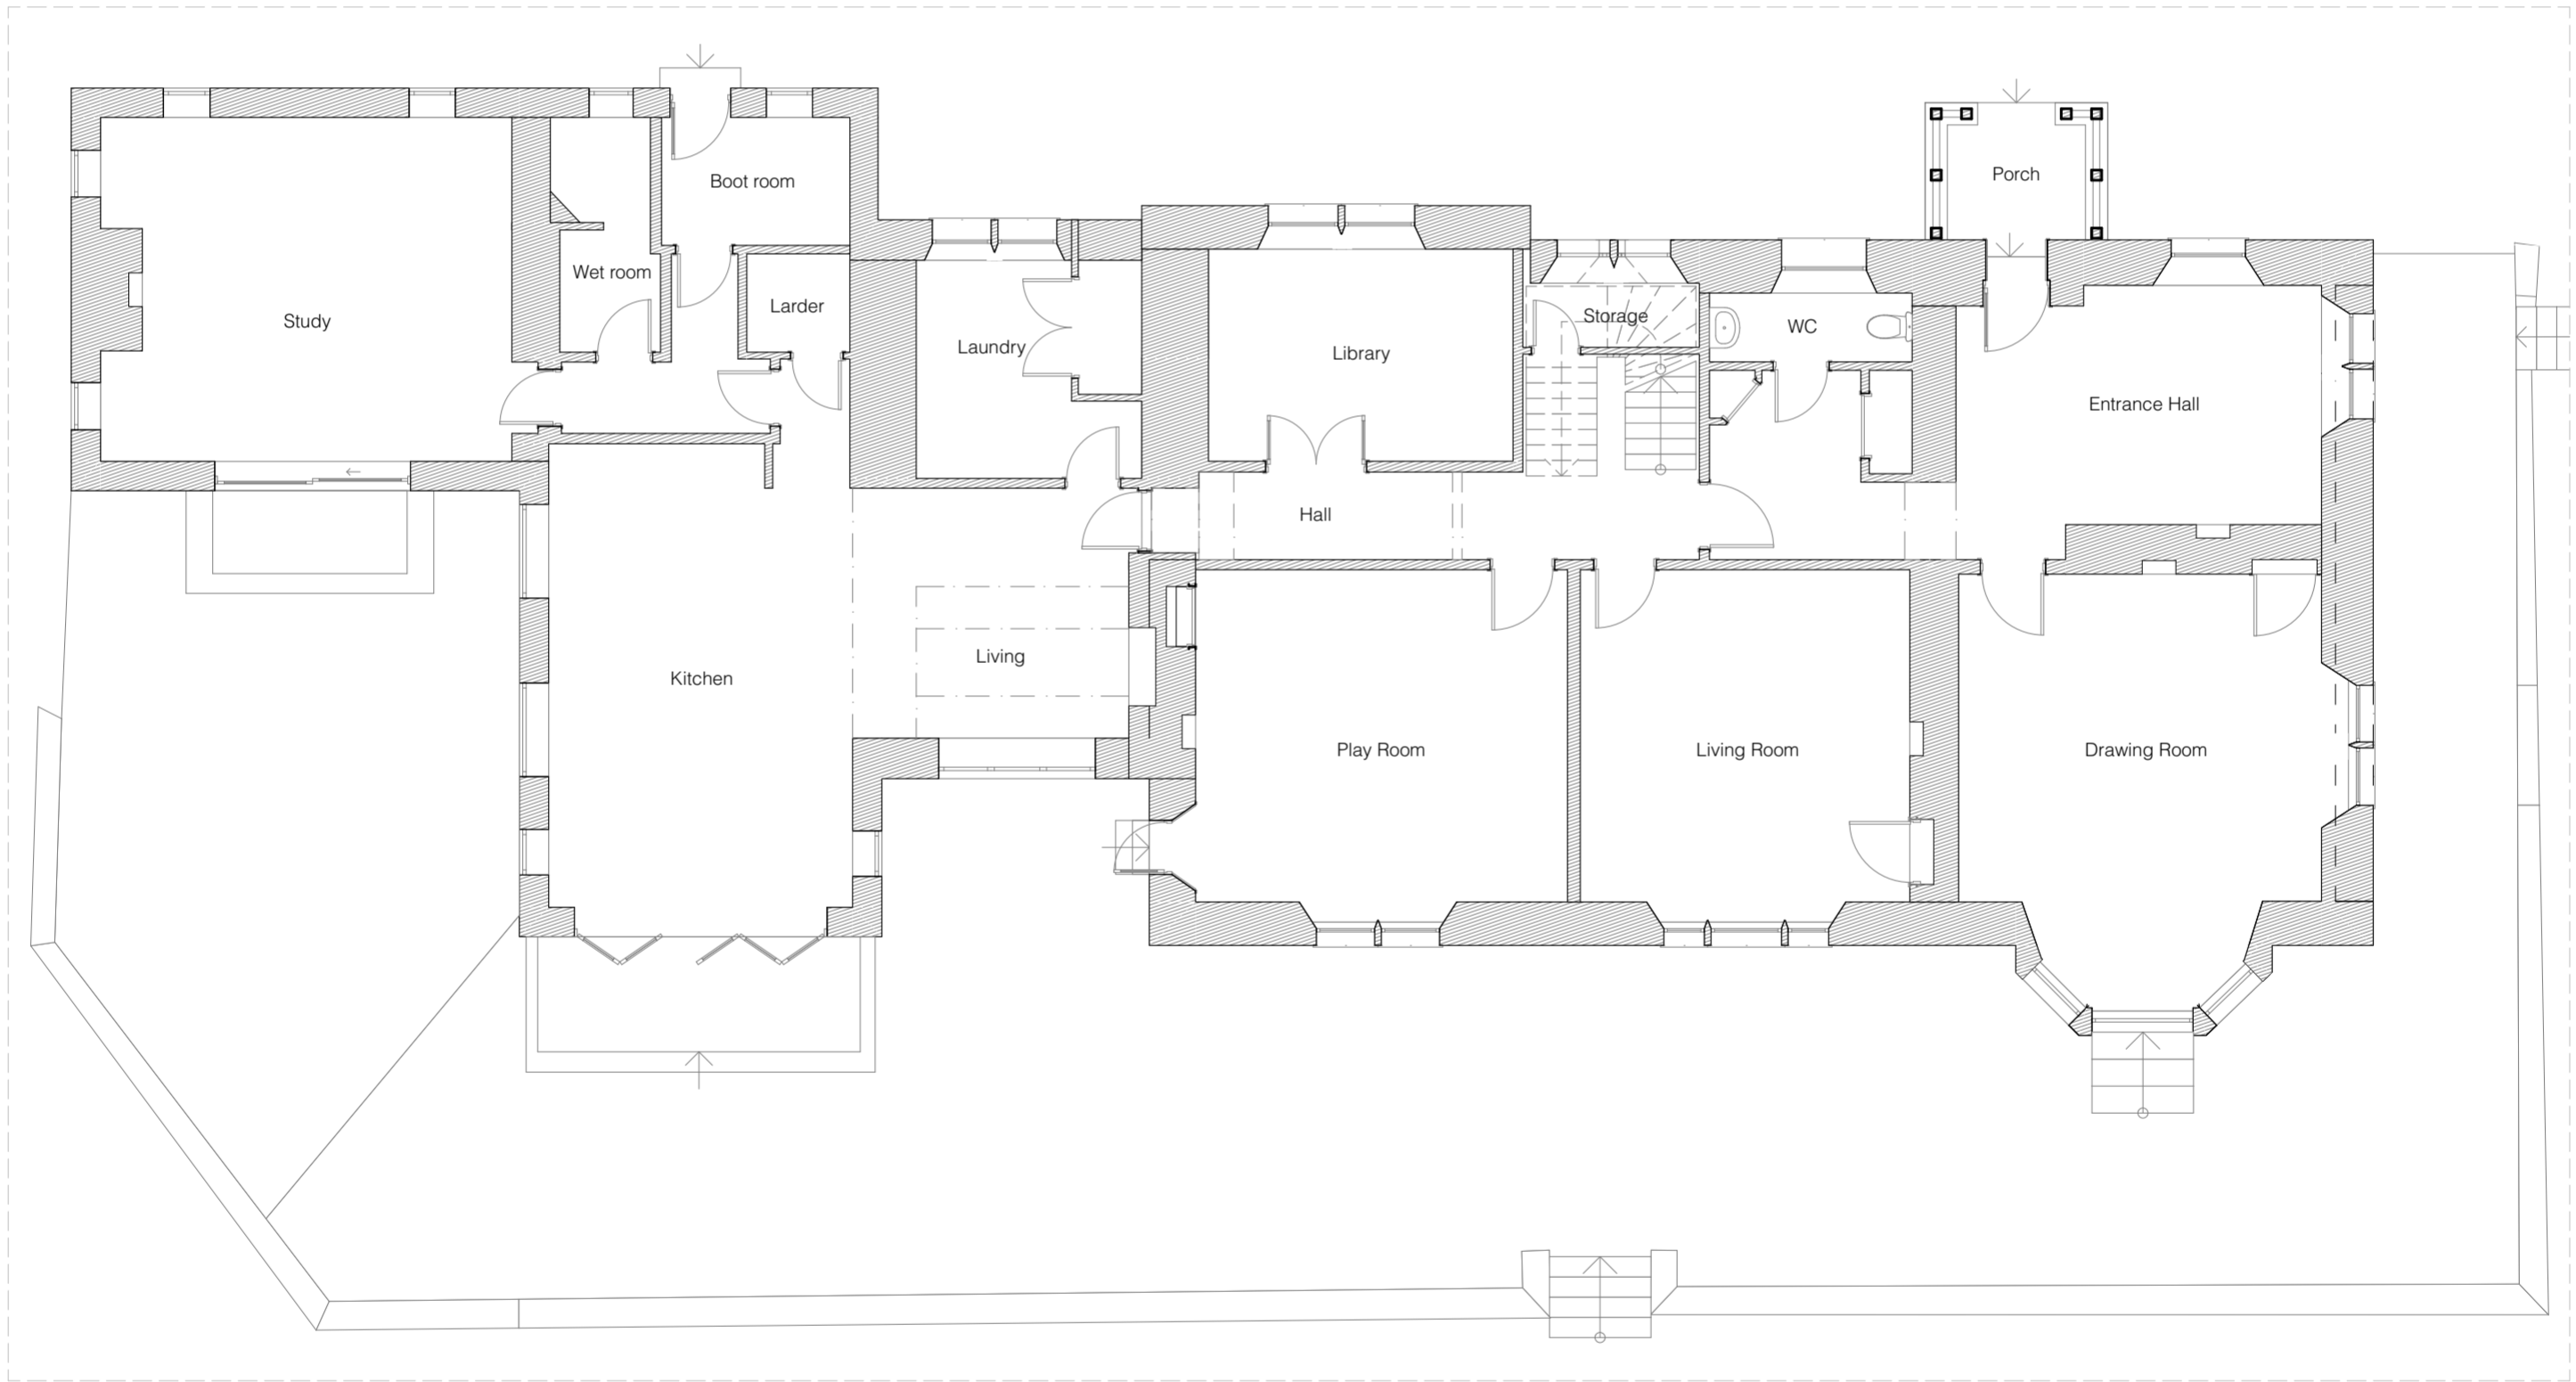

Existing Ground Floor Plan
1:100

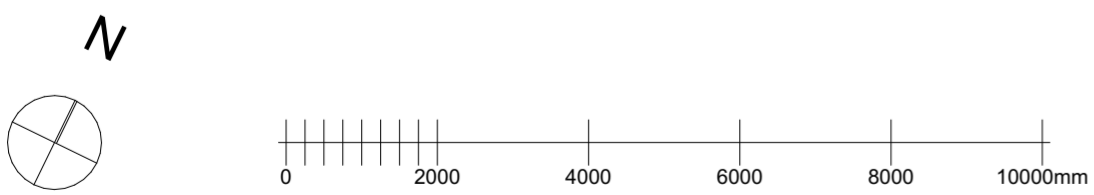


Copyright © WT Architecture Ltd.
To be read in conjunction with all other associated drawings, specifications and schedules. Immediately report any discrepancies, errors or omissions to the Architect/CA. If in doubt ASK.

Rev	Date	Stage	Changes
A	31/05/2021	Costing Draft	
B	01/07/2021	Planning Submission	


WT

WT Architecture
4-6 Gyle Lane
South Queensferry
Edinburgh
EH30 9PS
T: 0131 331 2813
E: mail@wtarchitecture.com
www.wtarchitecture.com


Project	Pressmennan Lake House	Project No.	209
Client	Genco	Scale	1:100 @ A2
Drawing Title	Existing GF & 1F Plans	Drawing No.	PH_PL_01
		Revision	B

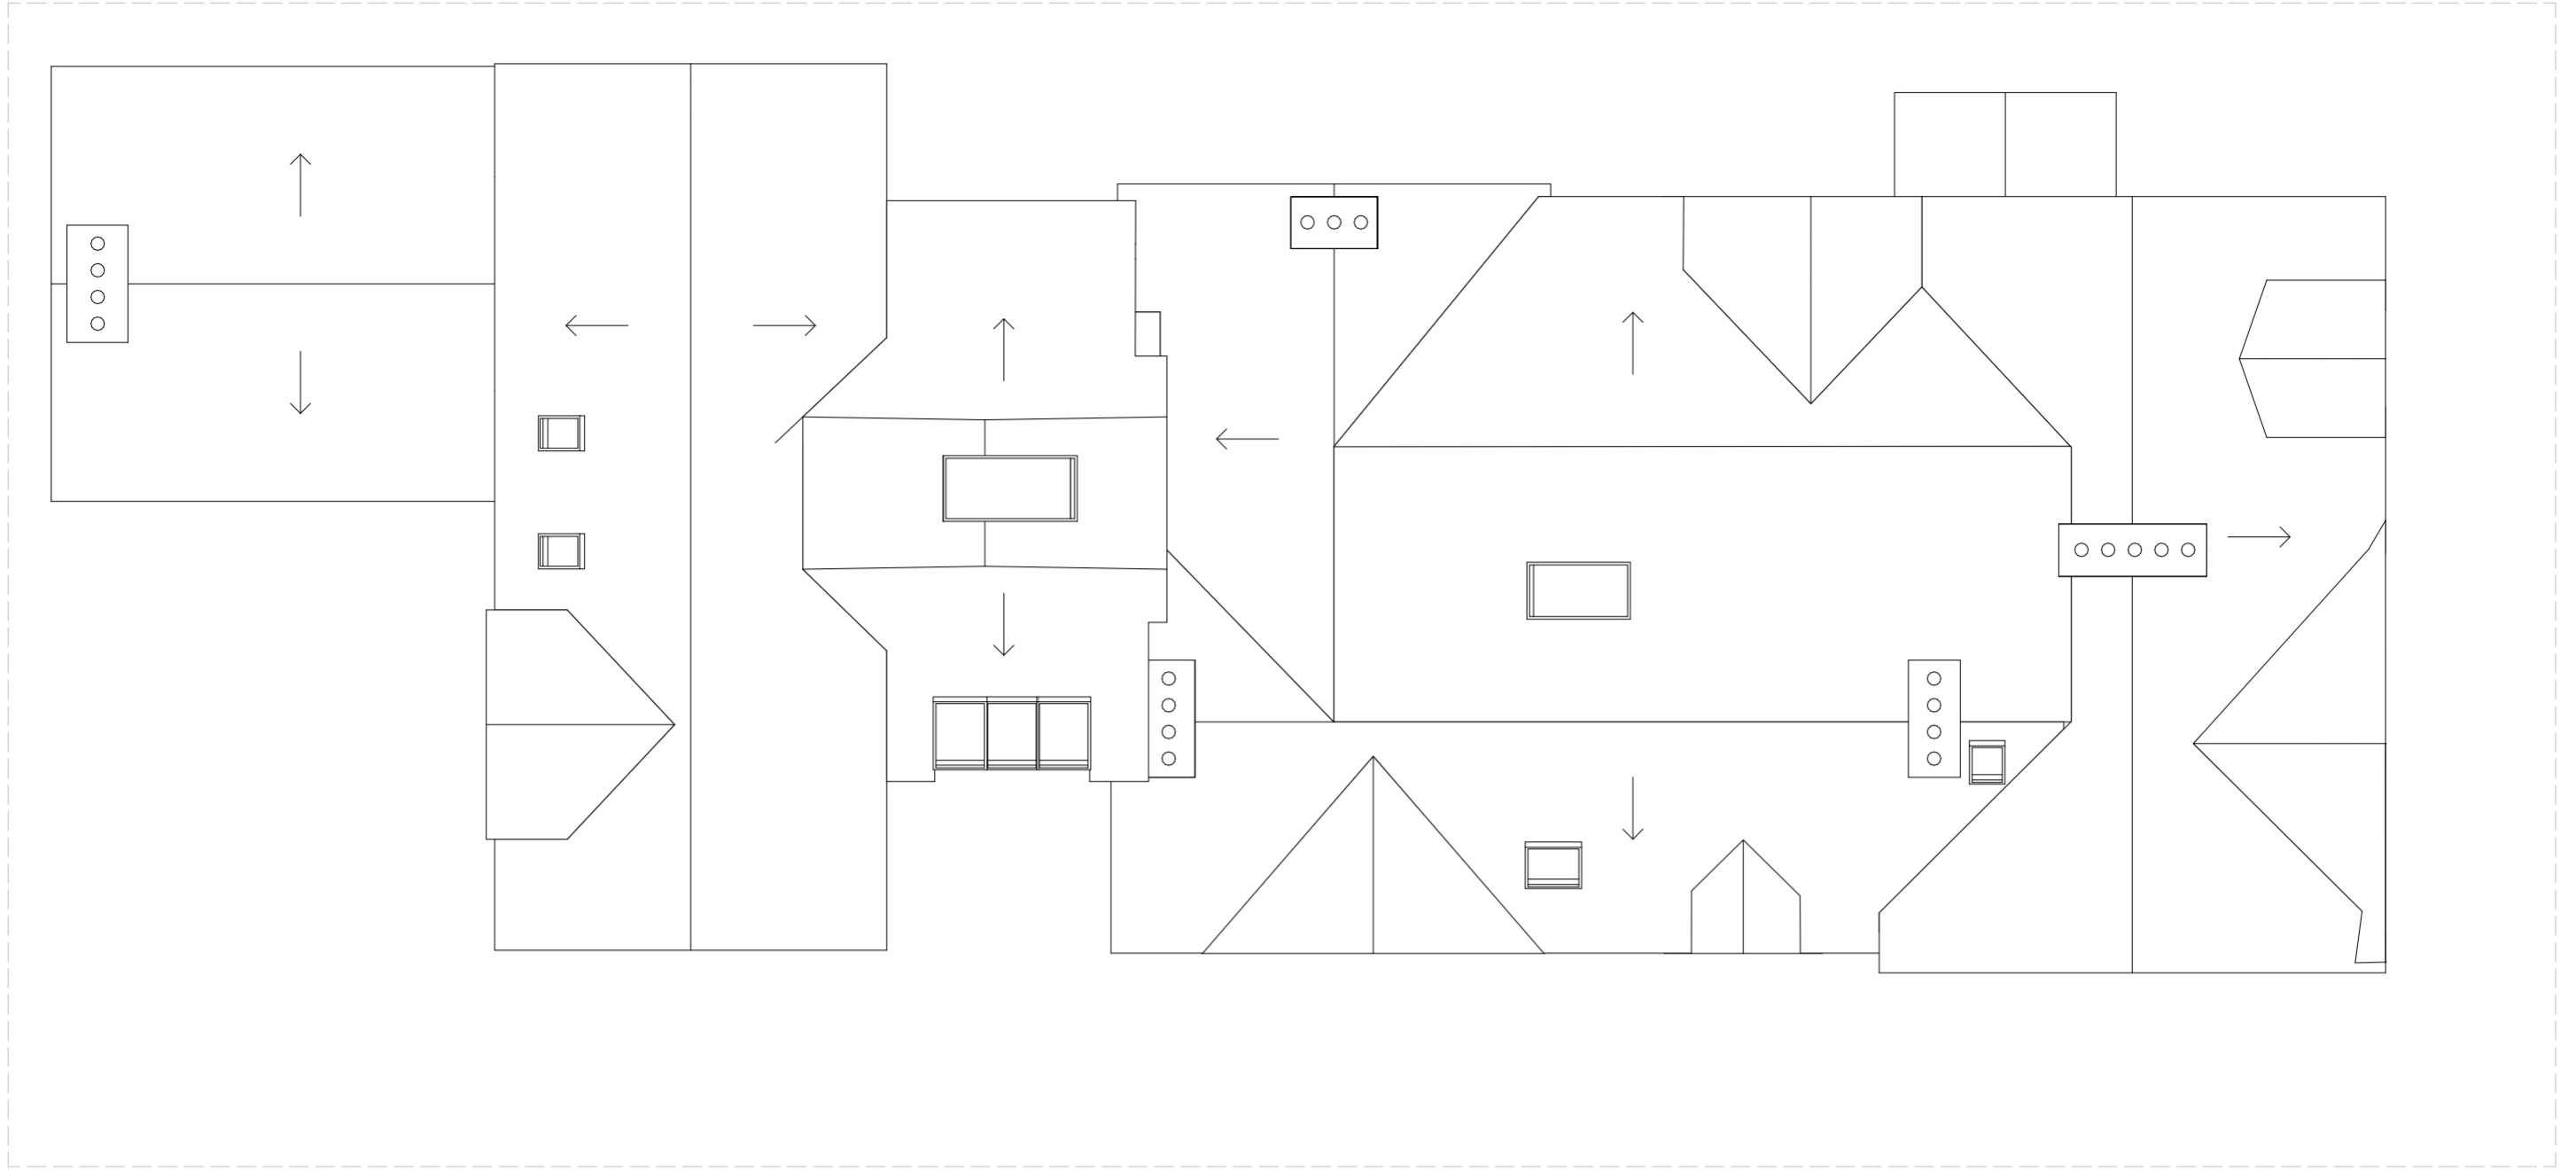

Existing Roof Plan
1:100

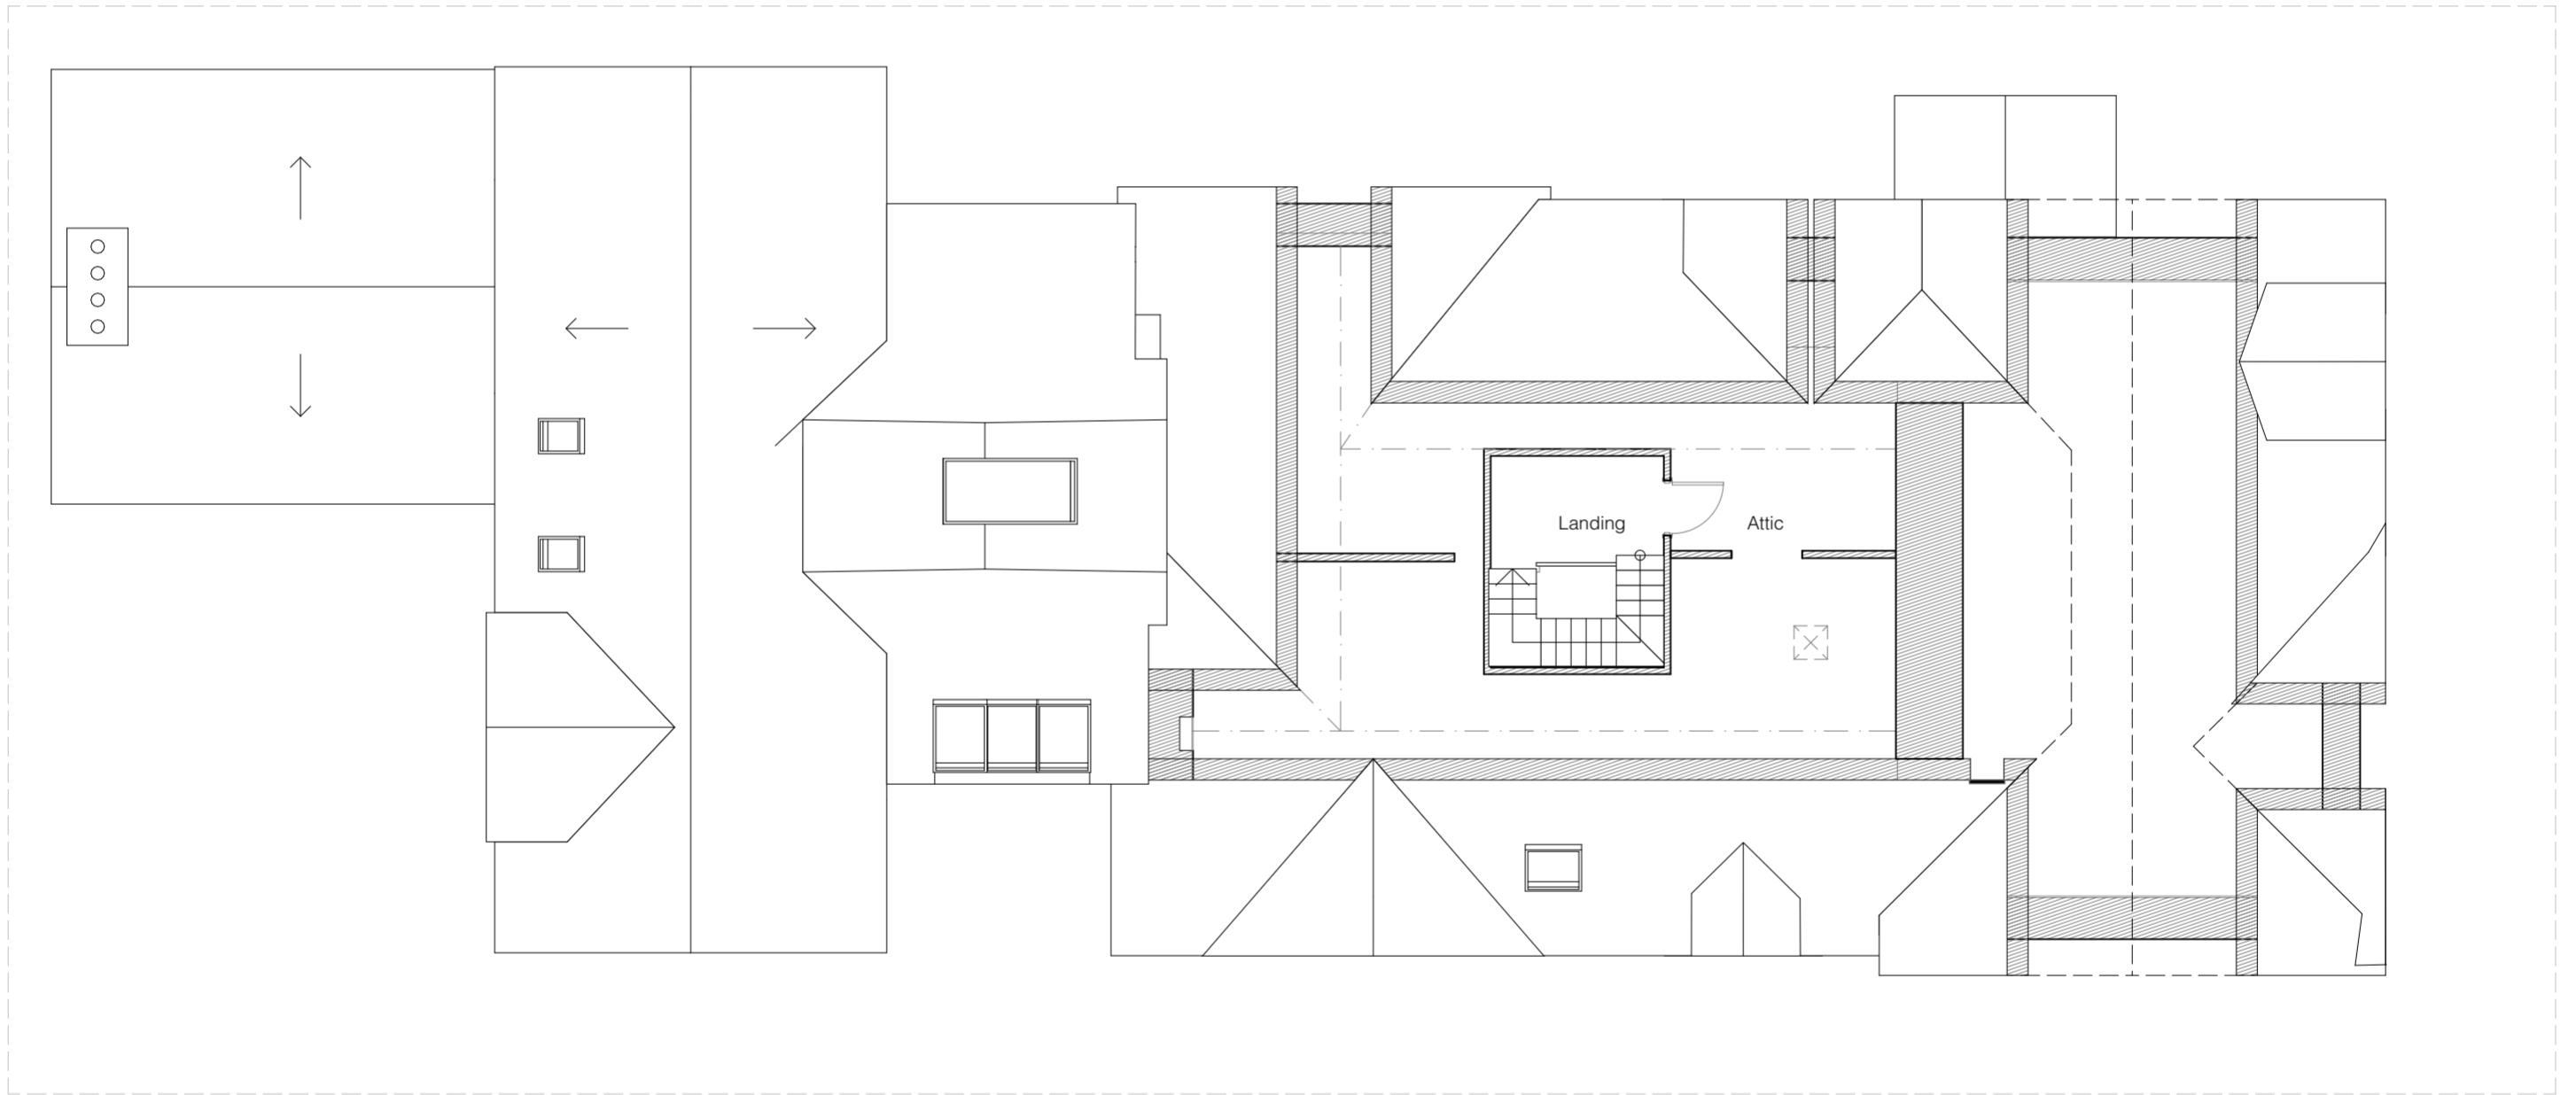

Existing Second Floor Plan
1:100

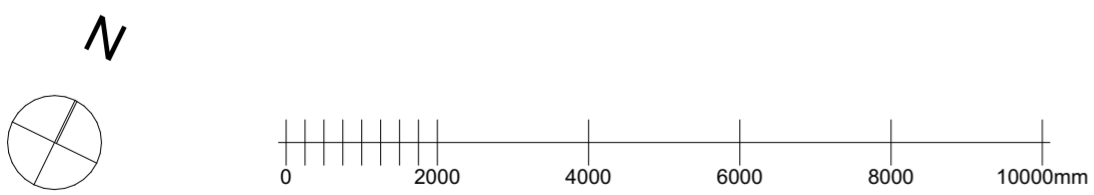

Copyright © WT Architecture Ltd.
To be read in conjunction with all other associated drawings, specifications and schedules. Immediately report any discrepancies, errors or omissions to the Architect/CA. If in doubt ASK.

Rev	Date	Stage	Changes
A	31/05/2021	Costing Draft	
B	01/07/2021	Planning Submission	

WT

WT Architecture
4-6 Gyle Lane
South Queensferry
Edinburgh
EH30 9PS
T: 0131 331 2813
E: mail@wtarchitecture.com
www.wtarchitecture.com

Project
Pressmennan Lake House Project No. **209**

Client
Genco Scale
1:100 @ A2

Drawing Title
Existing 2F & RF Plans

Drawing No.
PH_PL_02 Revision
B



Demolition North Elevation
1:100



Demolition Photomontage - not to scale



Rev	Date	Stage	Changes
A	01/07/2021	Planning Submission	

WT

WT Architecture
4 - 6 Gorte Lane
South Queensferry
Edinburgh
EH30 9PS
T: 0131 331 2813
E: mail@wtarchitecture.com
www.wtarchitecture.com

Project
Pressmennan Lake House

Project No.
209

Client
Genco

Scale
1:100 @ A2

Drawing Title
Demolition North Elevation

Drawing No.
PH_EL_03


Revision
A



Demolition South Elevation
 1:100



Demolition Photomontage - not to scale

 

Rev	Date	Stage	Changes
A	01/07/2021	Planning Submission	

WT Architecture
 4 - 6 Gorte Lane
 South Queensferry
 Edinburgh
 EH30 9PS
 T: 0131 331 2813
 E: mail@wtarchitecture.com
 www.wtarchitecture.com

Project: Pressmennan Lake House
 Project No.: 209

Client: Genco
 Scale: 1:100 @ A2

Drawing Title: Demolition South Elevation

Drawing No.: PH_EL_04
 Revision: A



Demolition West Elevation
1:100



Demolition East Elevation
1:100



Demolition Photograph - not to scale



Demolition Photograph - not to scale



Rev	Date	Stage	Changes
A	01/07/2021	Planning Submission	


WT Architecture
 4 - 6 Gorte Lane
 South Queensferry
 Edinburgh
 EH30 9PS
 T: 0131 331 2813
 E: mail@wtarchitecture.com
 www.wtarchitecture.com

Project: Pressmennan Lake House
 Project No.: 209


Client: Genco
 Scale: 1:100 @ A2

Drawing Title: Demolition West & East Elevations


Drawing No.: PH_EL_05
 Revision: A

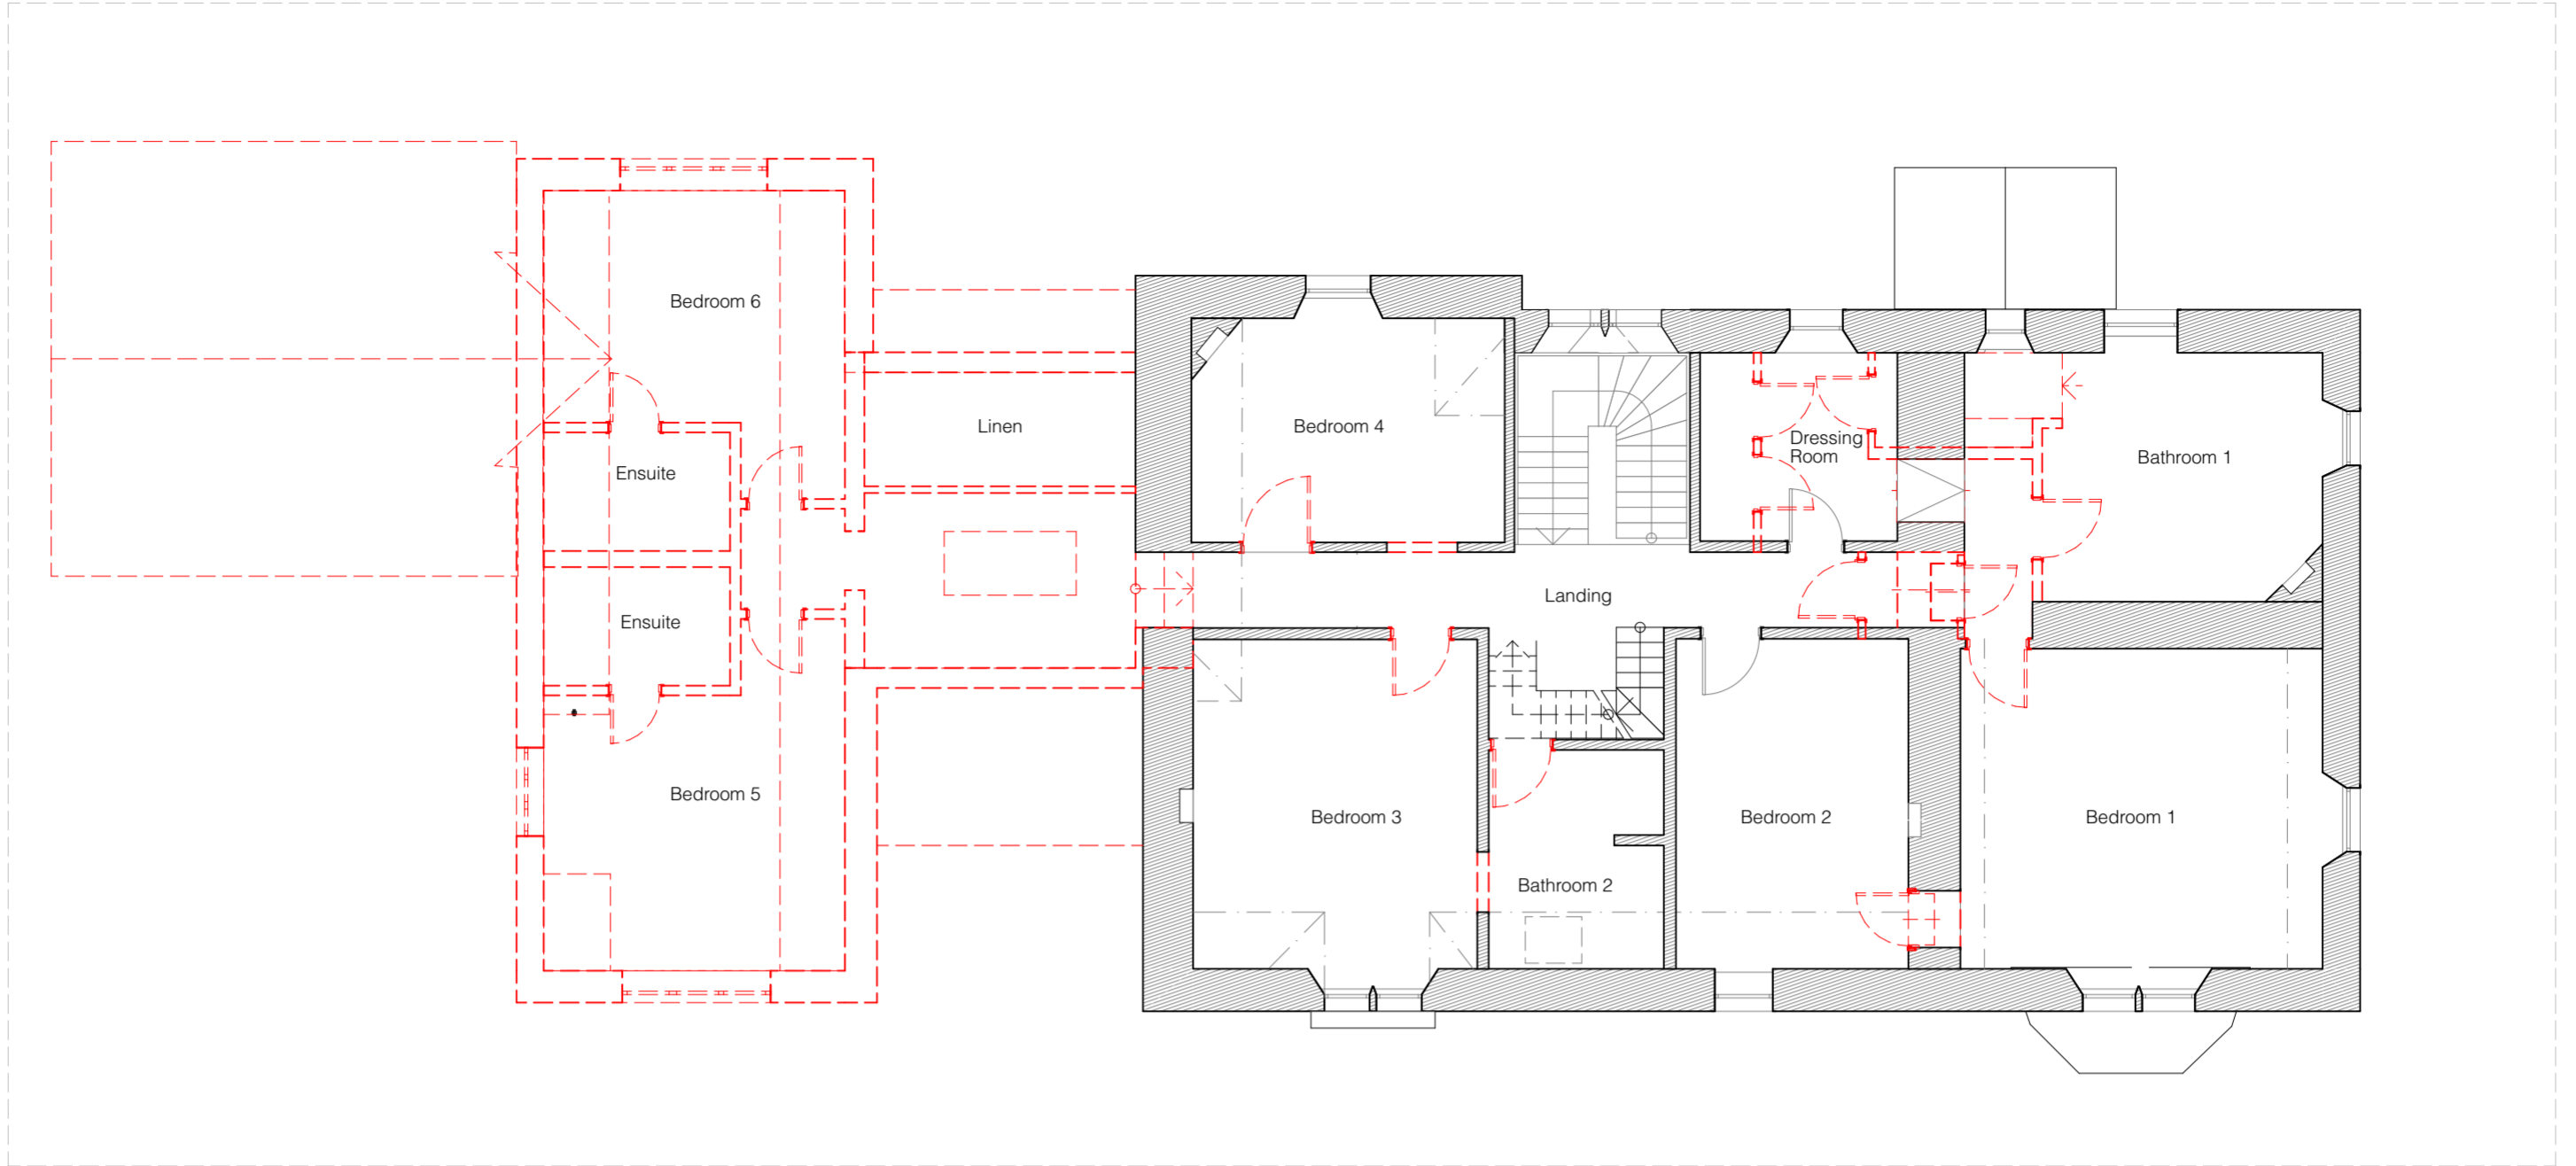

Demolition First Floor Plan
1:100

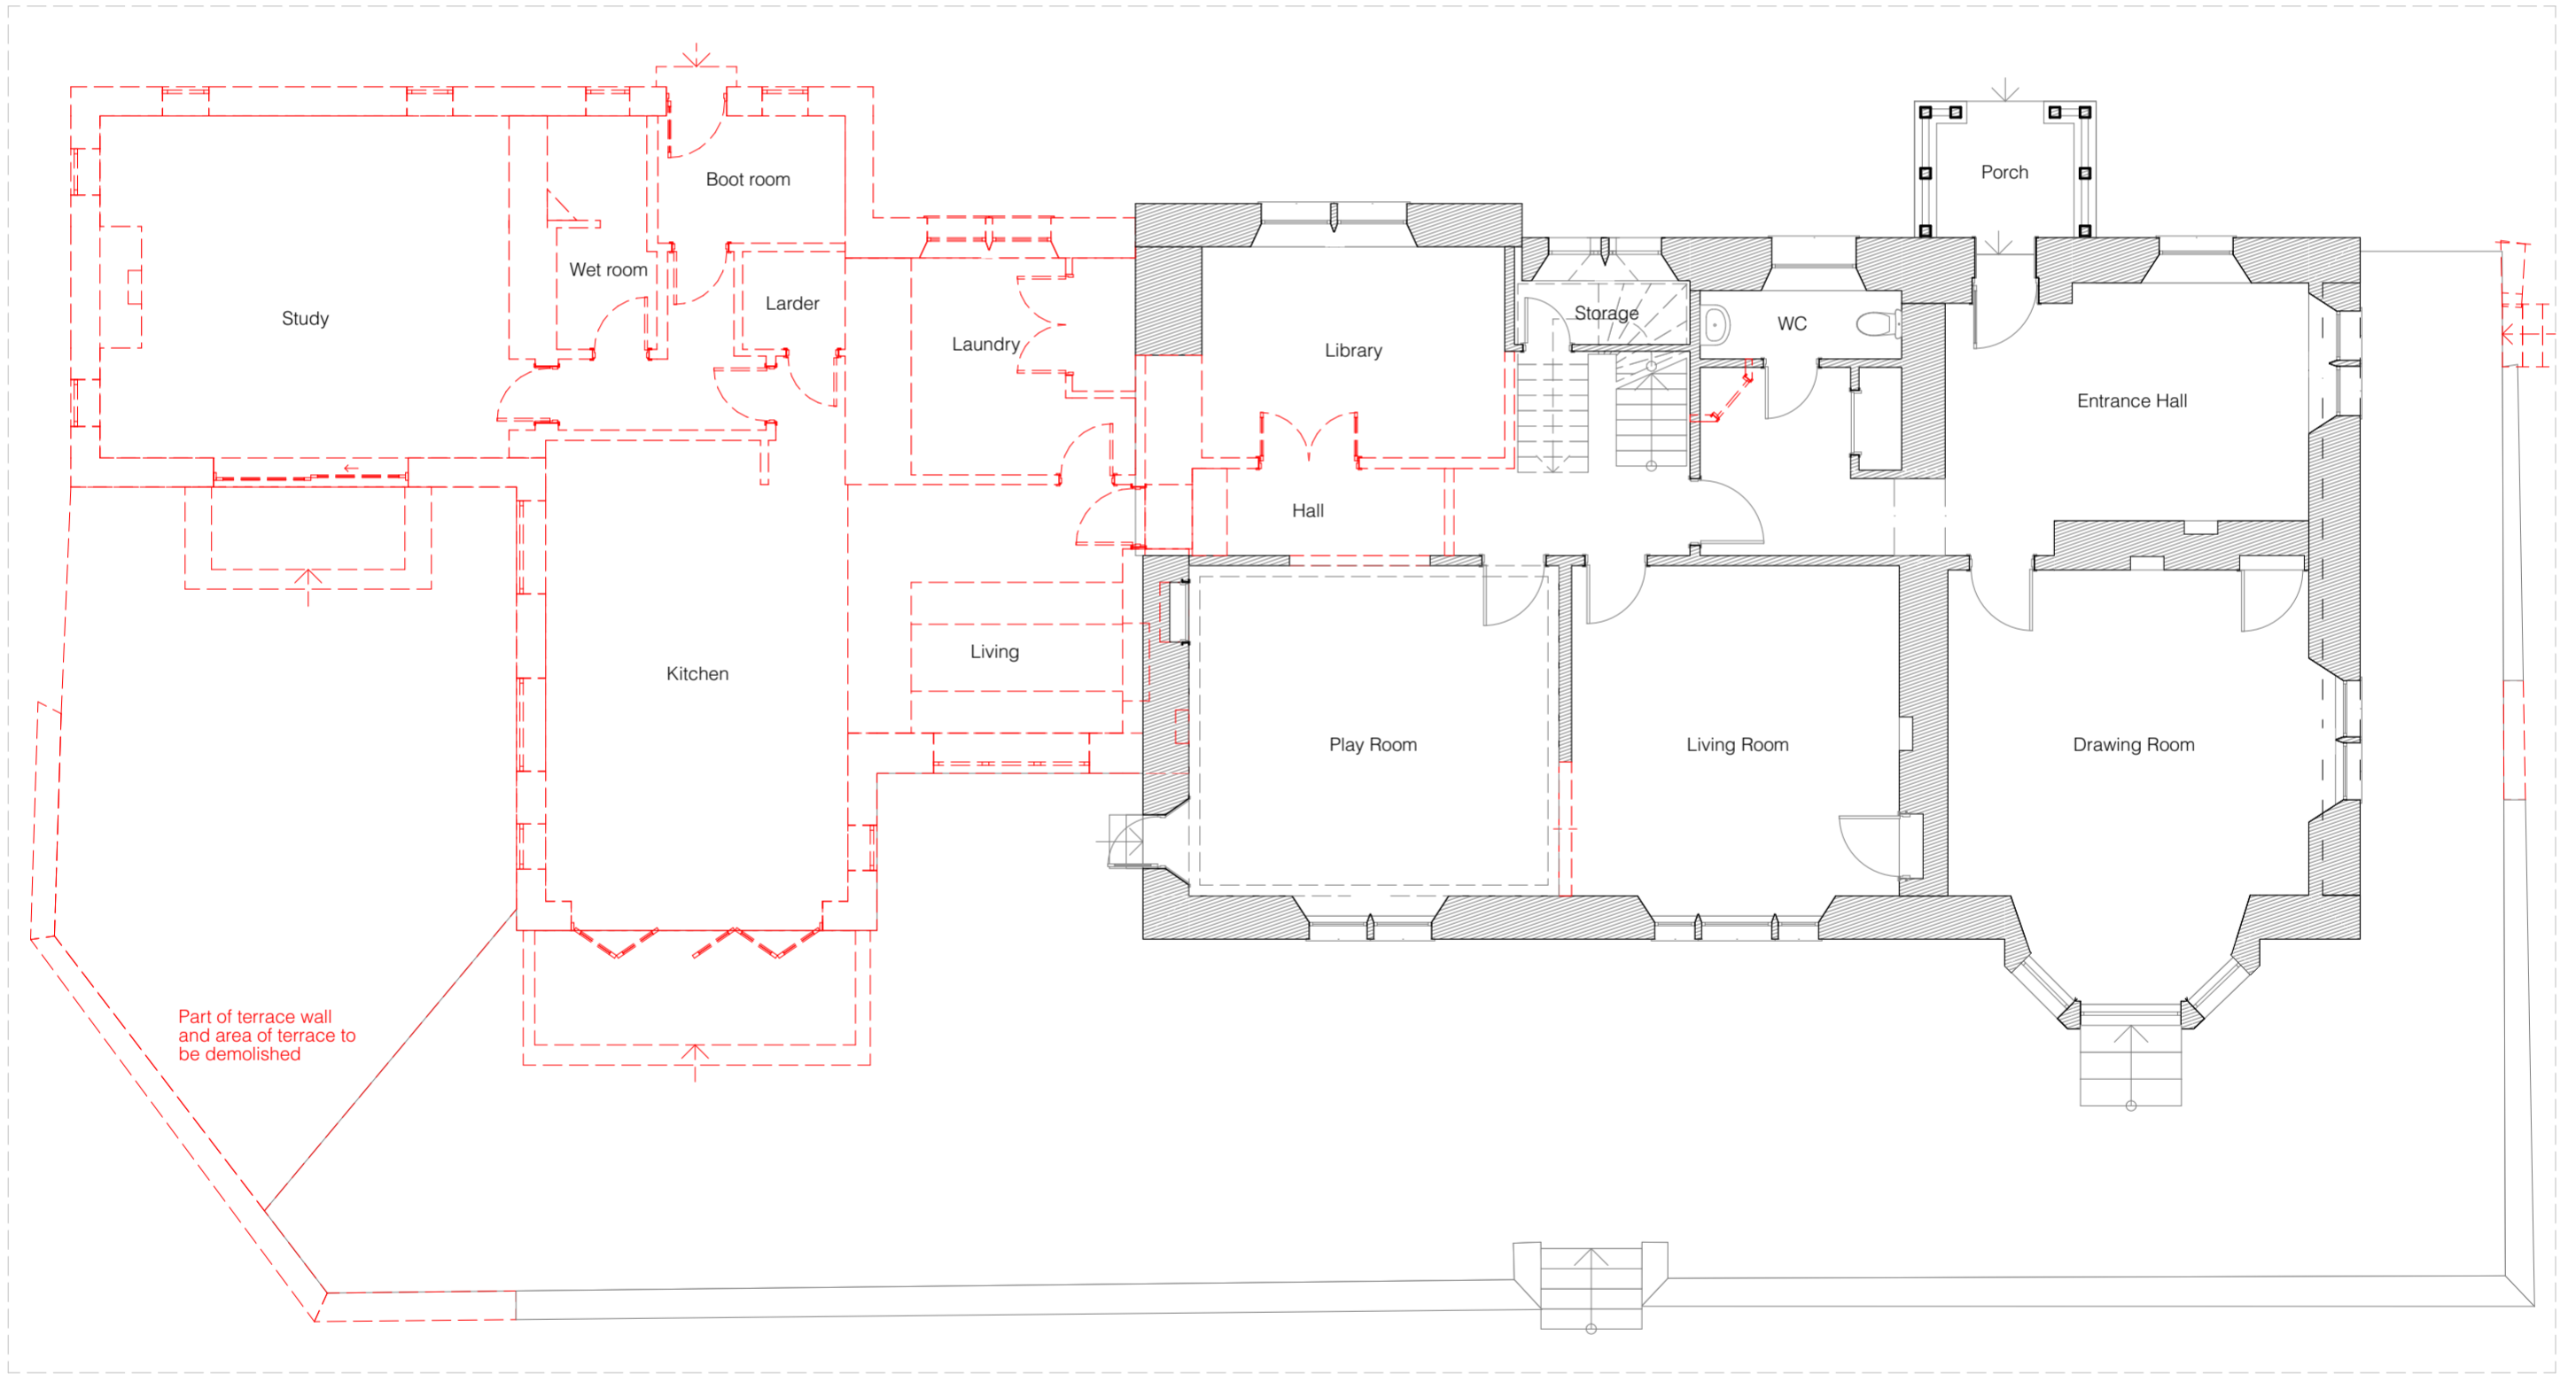

Demolition Ground Floor Plan
1:100

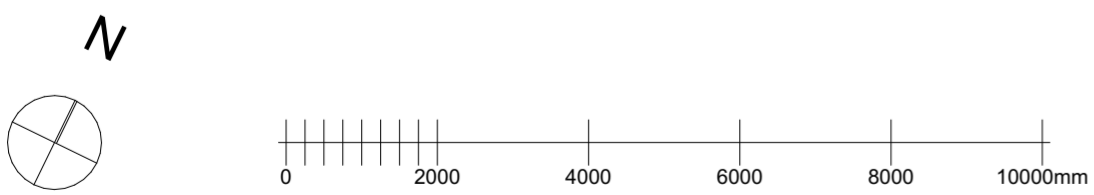

Copyright © WT Architecture Ltd.
To be read in conjunction with all other associated drawings, specifications and schedules. Immediately report any discrepancies, errors or omissions to the Architect/CA. If in doubt ASK.

Rev	Date	Stage	Changes
A	31/05/2021	Costing Draft	
B	01/07/2021	Planning Submission	

WT


WT Architecture
4-6 Gyle Lane
South Queensferry
Edinburgh
EH30 9PS
T: 0131 331 2813
E: mail@wtarchitecture.com
www.wtarchitecture.com

Project
Pressmennan Lake House
Project No. **209**


Client
Genco
Scale **1:100 @ A2**

Drawing Title
Demolition GF & 1F Plans


Drawing No.
PH_PL_03
Revision **B**

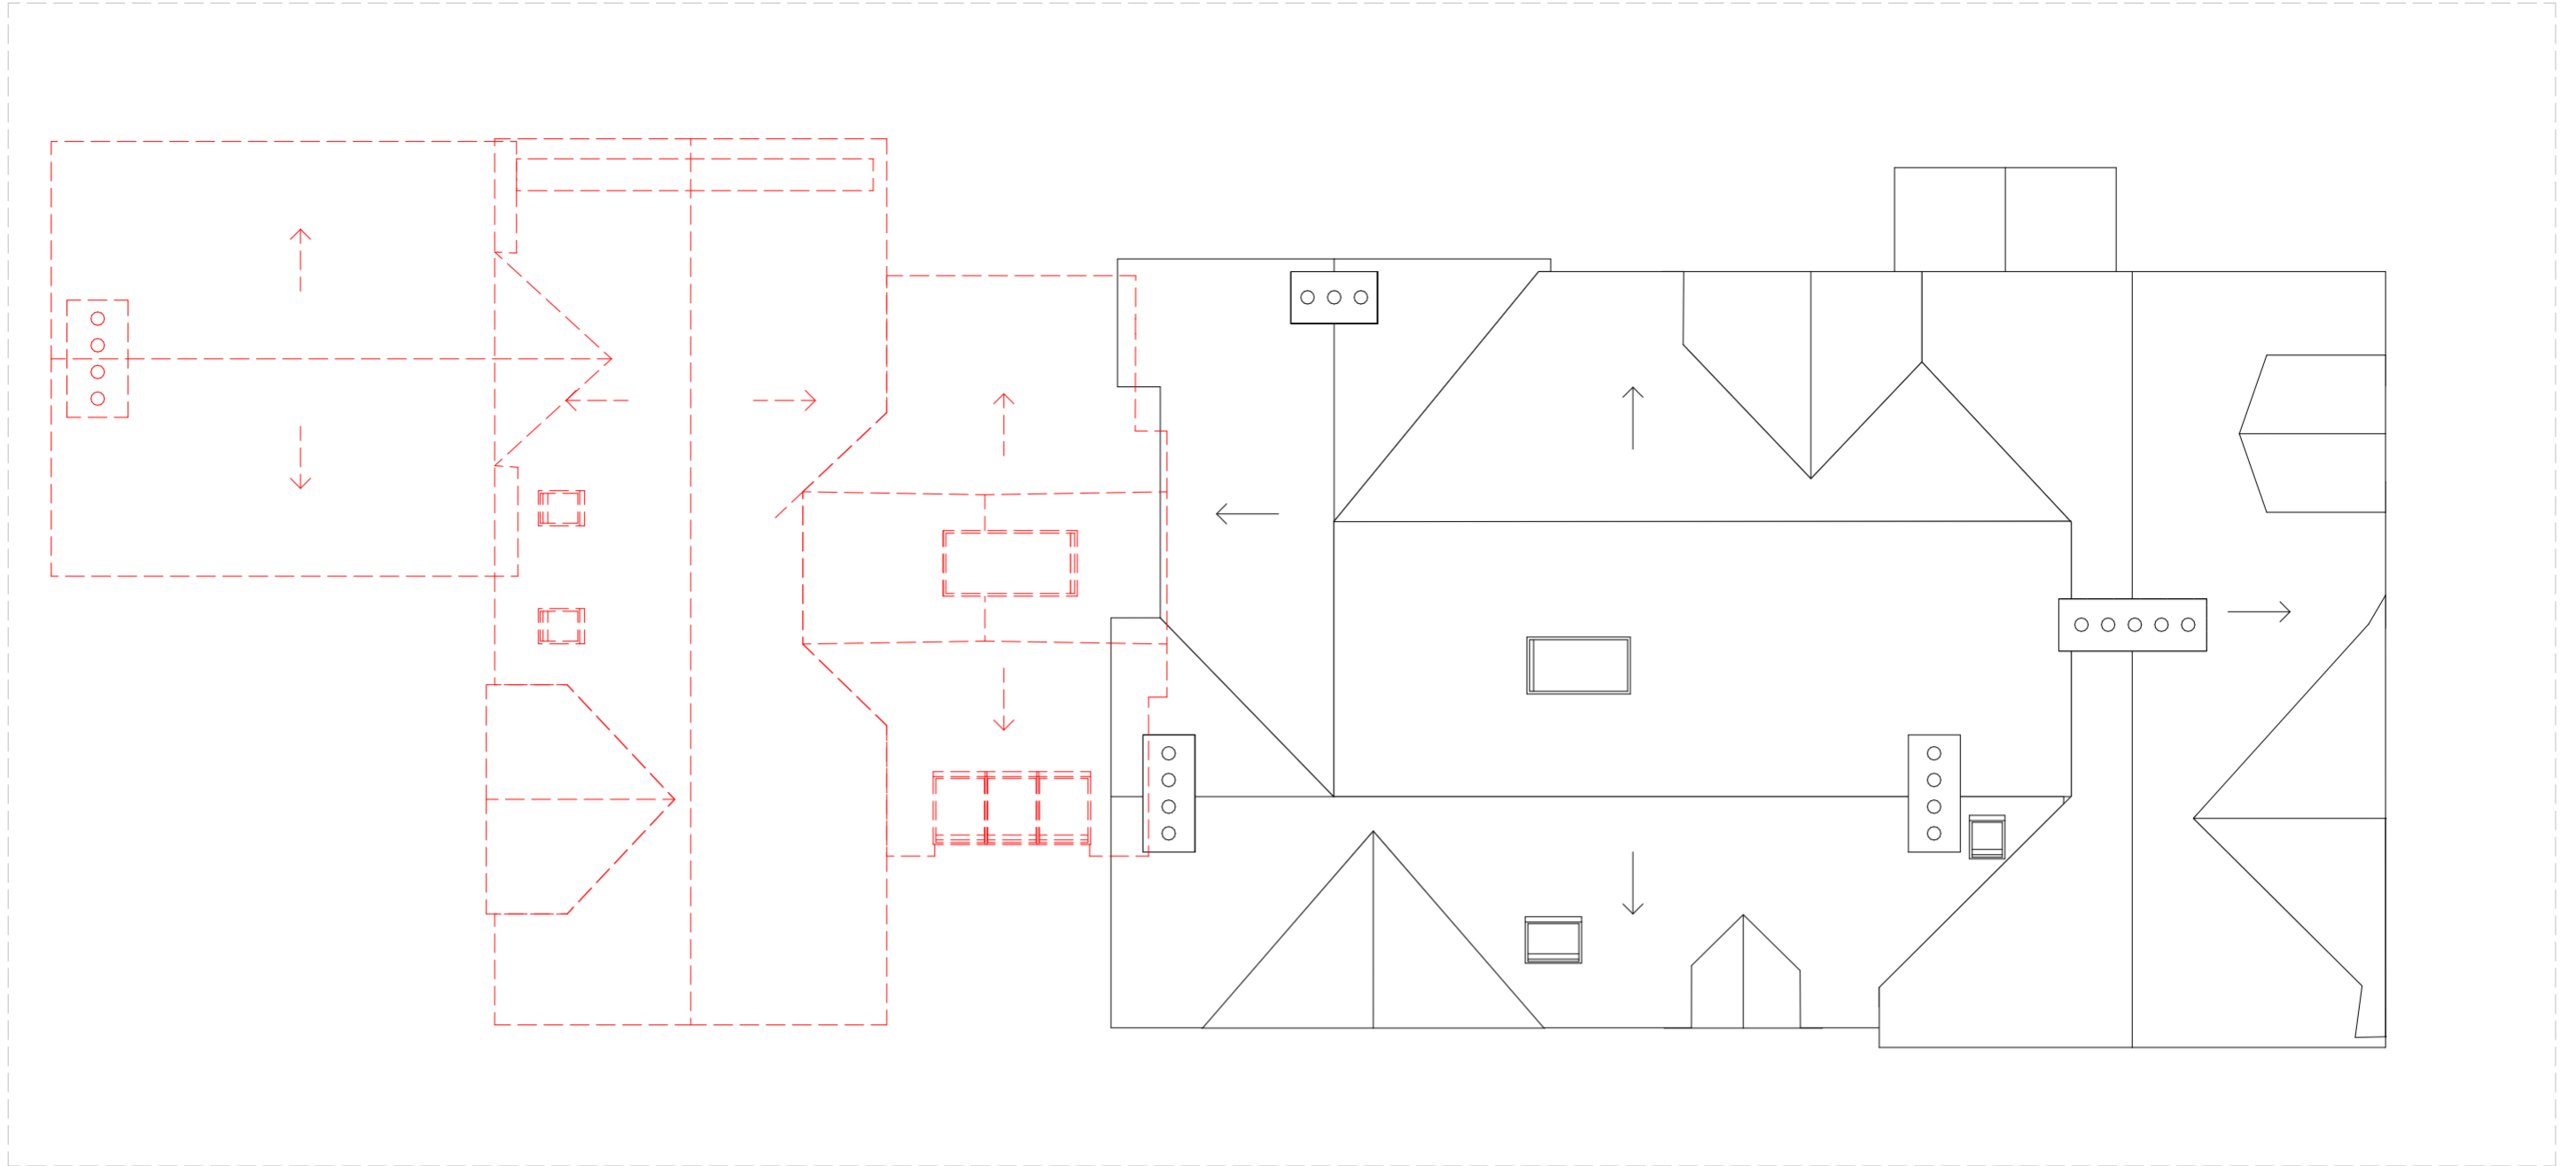

Demolition Roof Plan
1:100

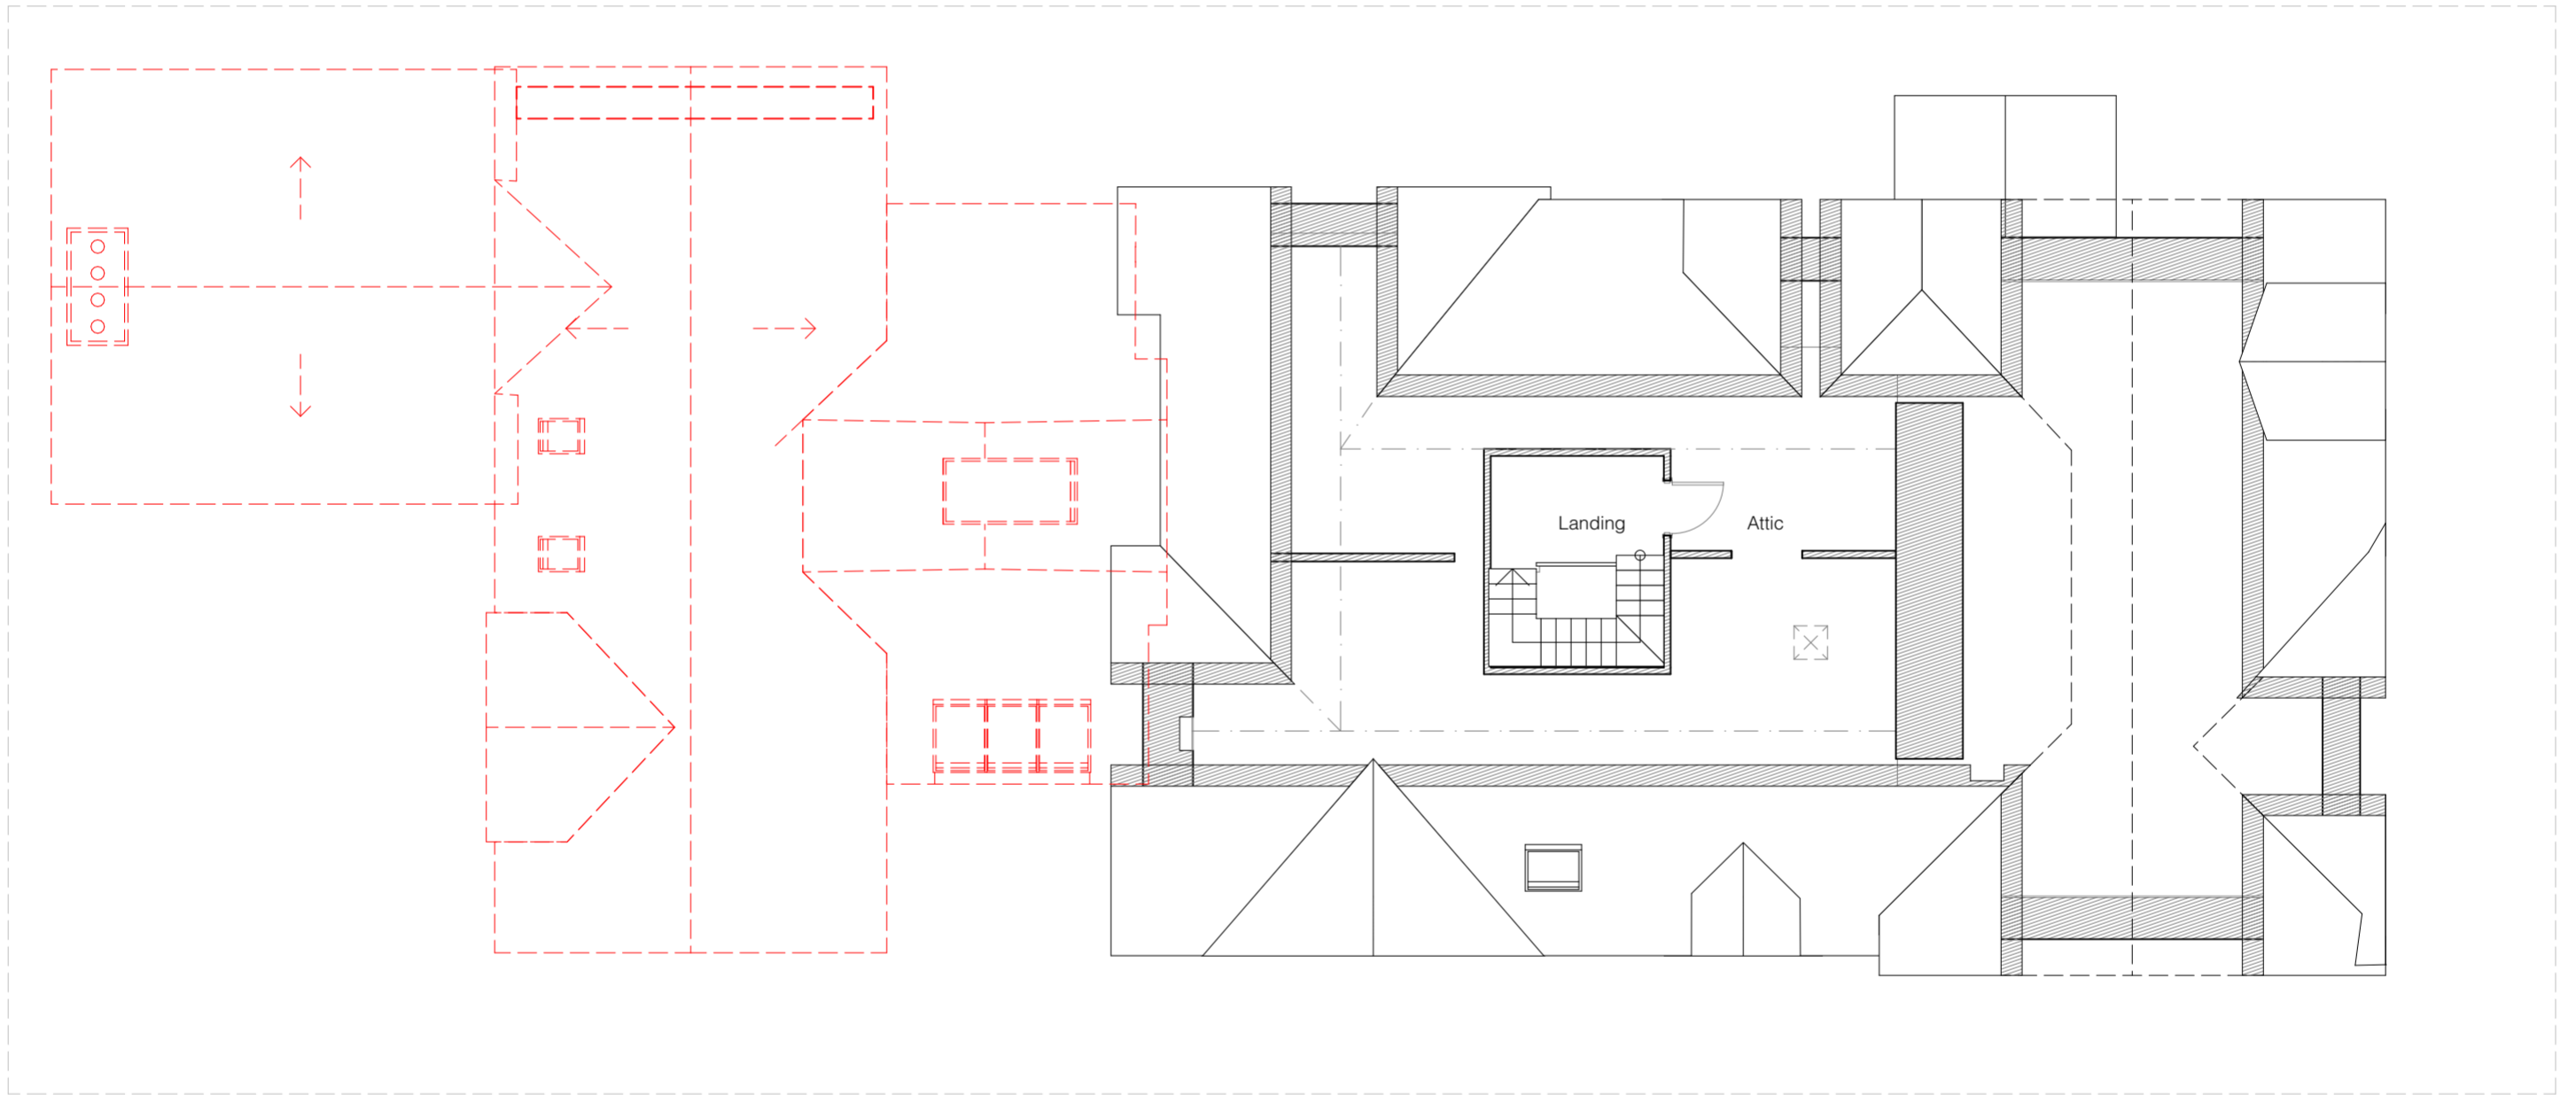

Demolition Second Floor Plan
1:100

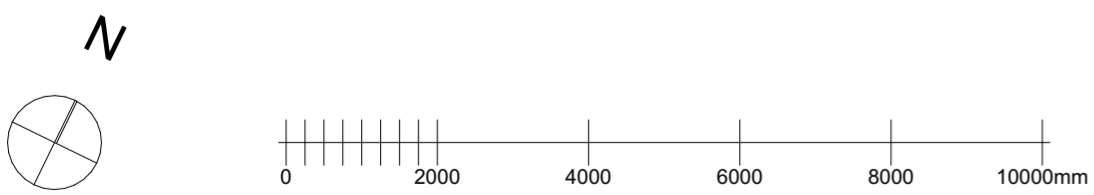

Copyright © WT Architecture Ltd.
To be read in conjunction with all other associated drawings, specifications and schedules. Immediately report any discrepancies, errors or omissions to the Architect/CA. If in doubt ASK.

Rev	Date	Stage	Changes
A	31/05/2021	Costing Draft	
B	01/07/2021	Planning Submission	

WT

WT Architecture
4-6 Gille Lane
South Queensferry
Edinburgh
EH30 9PS
T: 0131 331 2813
E: mail@wtarchitecture.com
www.wtarchitecture.com

Project
Pressmennan Lake House

Project No.
209

Client
Genco

Scale
1:100 @ A2

Drawing Title
Demolition 2F & RF Plans

Drawing No.
PH_PL_04

Revision
B