

Members' Library Service Request Form

Date of Document	01/04/14
Originator	Peter Forsyth
Originator's Ref (if any)	
Document Title	Cycling, Walking & Safer Streets 2013-14 Projects - Amendment

Please indicate if access to the document is to be "unrestricted" or "restricted", with regard to the terms of the Local Government (Access to Information) Act 1985.

Unrestricted	<input checked="" type="checkbox"/>	Restricted	<input type="checkbox"/>
--------------	-------------------------------------	------------	--------------------------

If the document is "restricted", please state on what grounds (click on grey area for drop-down menu):

For Publication

Please indicate which committee this document should be recorded into (click on grey area for drop-down menu):

Cabinet

Additional information:

Authorised By	Ray Montgomery
Designation	Head of Infrastructure
Date	01/04/14

For Office Use Only:	
Library Reference	68/14
Date Received	02/04/14
Bulletin	April 14

REPORT TO: Members' Library Service

MEETING DATE:

BY: Depute Chief Executive - Partnerships
Community Services

SUBJECT: Cycling, Walking & Safer Streets (CWSS) 2013-14 Projects
– Amendment

1 PURPOSE

- 1.1 To advise Members of an amendment to the proposed works (Appendix A) for the Cycling, Walking and Safer Streets Initiative.

2 RECOMMENDATIONS

- 2.1 That Members note the decision to progress the proposals in revised Appendix A

3 BACKGROUND

- 3.1 As a result of proposed development (12/00553/PPM) on land adjacent to the A1087 between Belhaven and West Barns, the original proposal to construct a footpath/ cycleway link has been withdrawn; however, an alternative appropriate proposal has been identified at the C85 Cowpits Road between Whitecraig and Musselburgh. This link is part of the National Cycle Network (Route 1).

4 POLICY IMPLICATIONS

- 4.1 The Cycling, Walking and Safer Streets initiative contributes towards The East Lothian Plan - Single Outcome Agreement (SOA) 2013 and our 3 strategic objectives - to create, support and maintain a Sustainable Economy, Resilient People and Safe and Vibrant Communities

- 4.2 The Cycling, Walking and Safer Streets initiative also contributes towards East Lothian's SOA Outcome 7 - East Lothian is an even safer place.

5 EQUALITIES IMPACT ASSESSMENT

- 5.1 This report is not applicable to the well being of equalities groups and an Equality Impact Assessment is not required

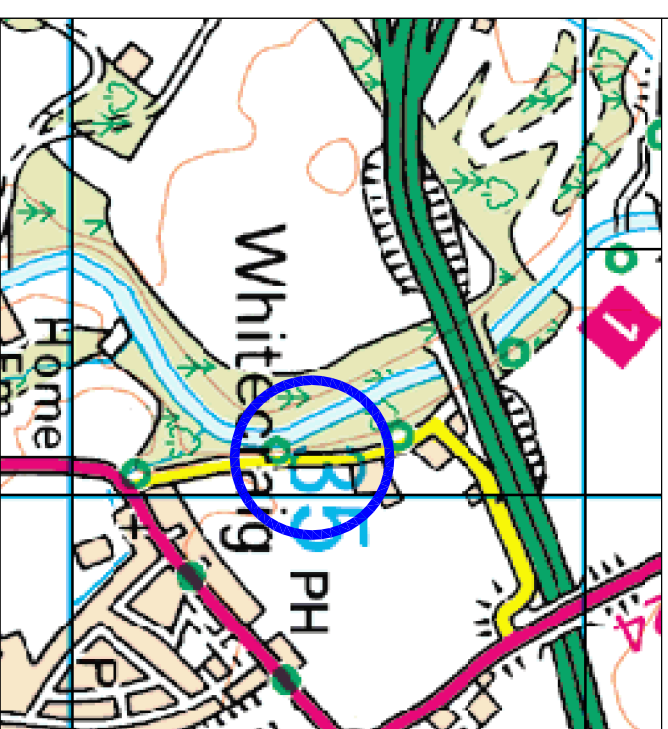
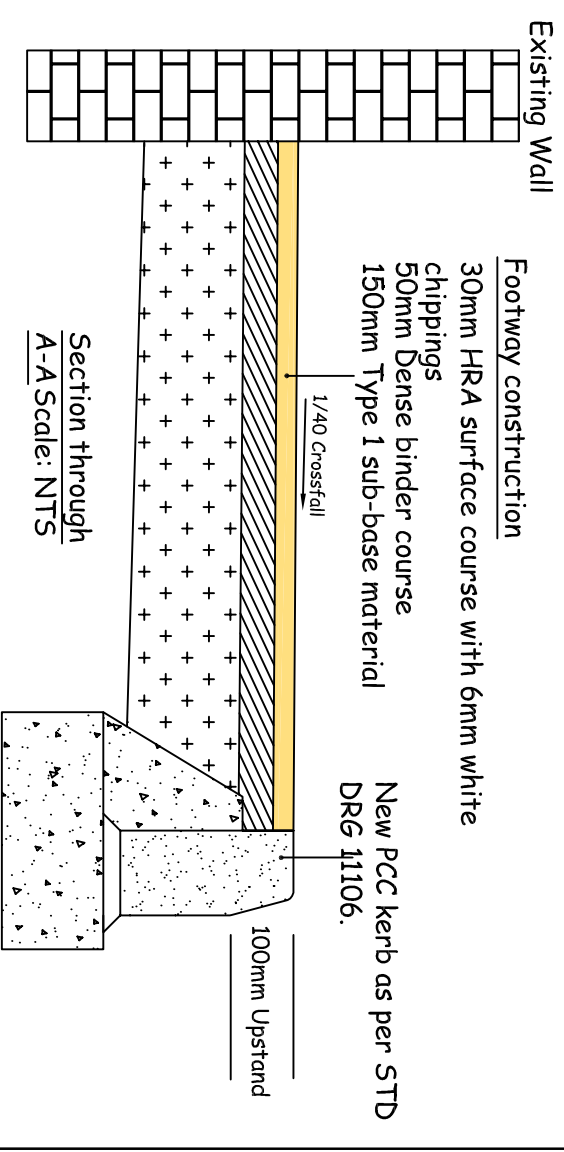
6 RESOURCE IMPLICATIONS




- 6.1 Financial -- It should be noted that detailed costs on an individual project basis are not available at this stage, which may result in some of the projects listed not being implemented on site during the current financial year
- 6.2 Personnel - None
- 6.3 Other - None

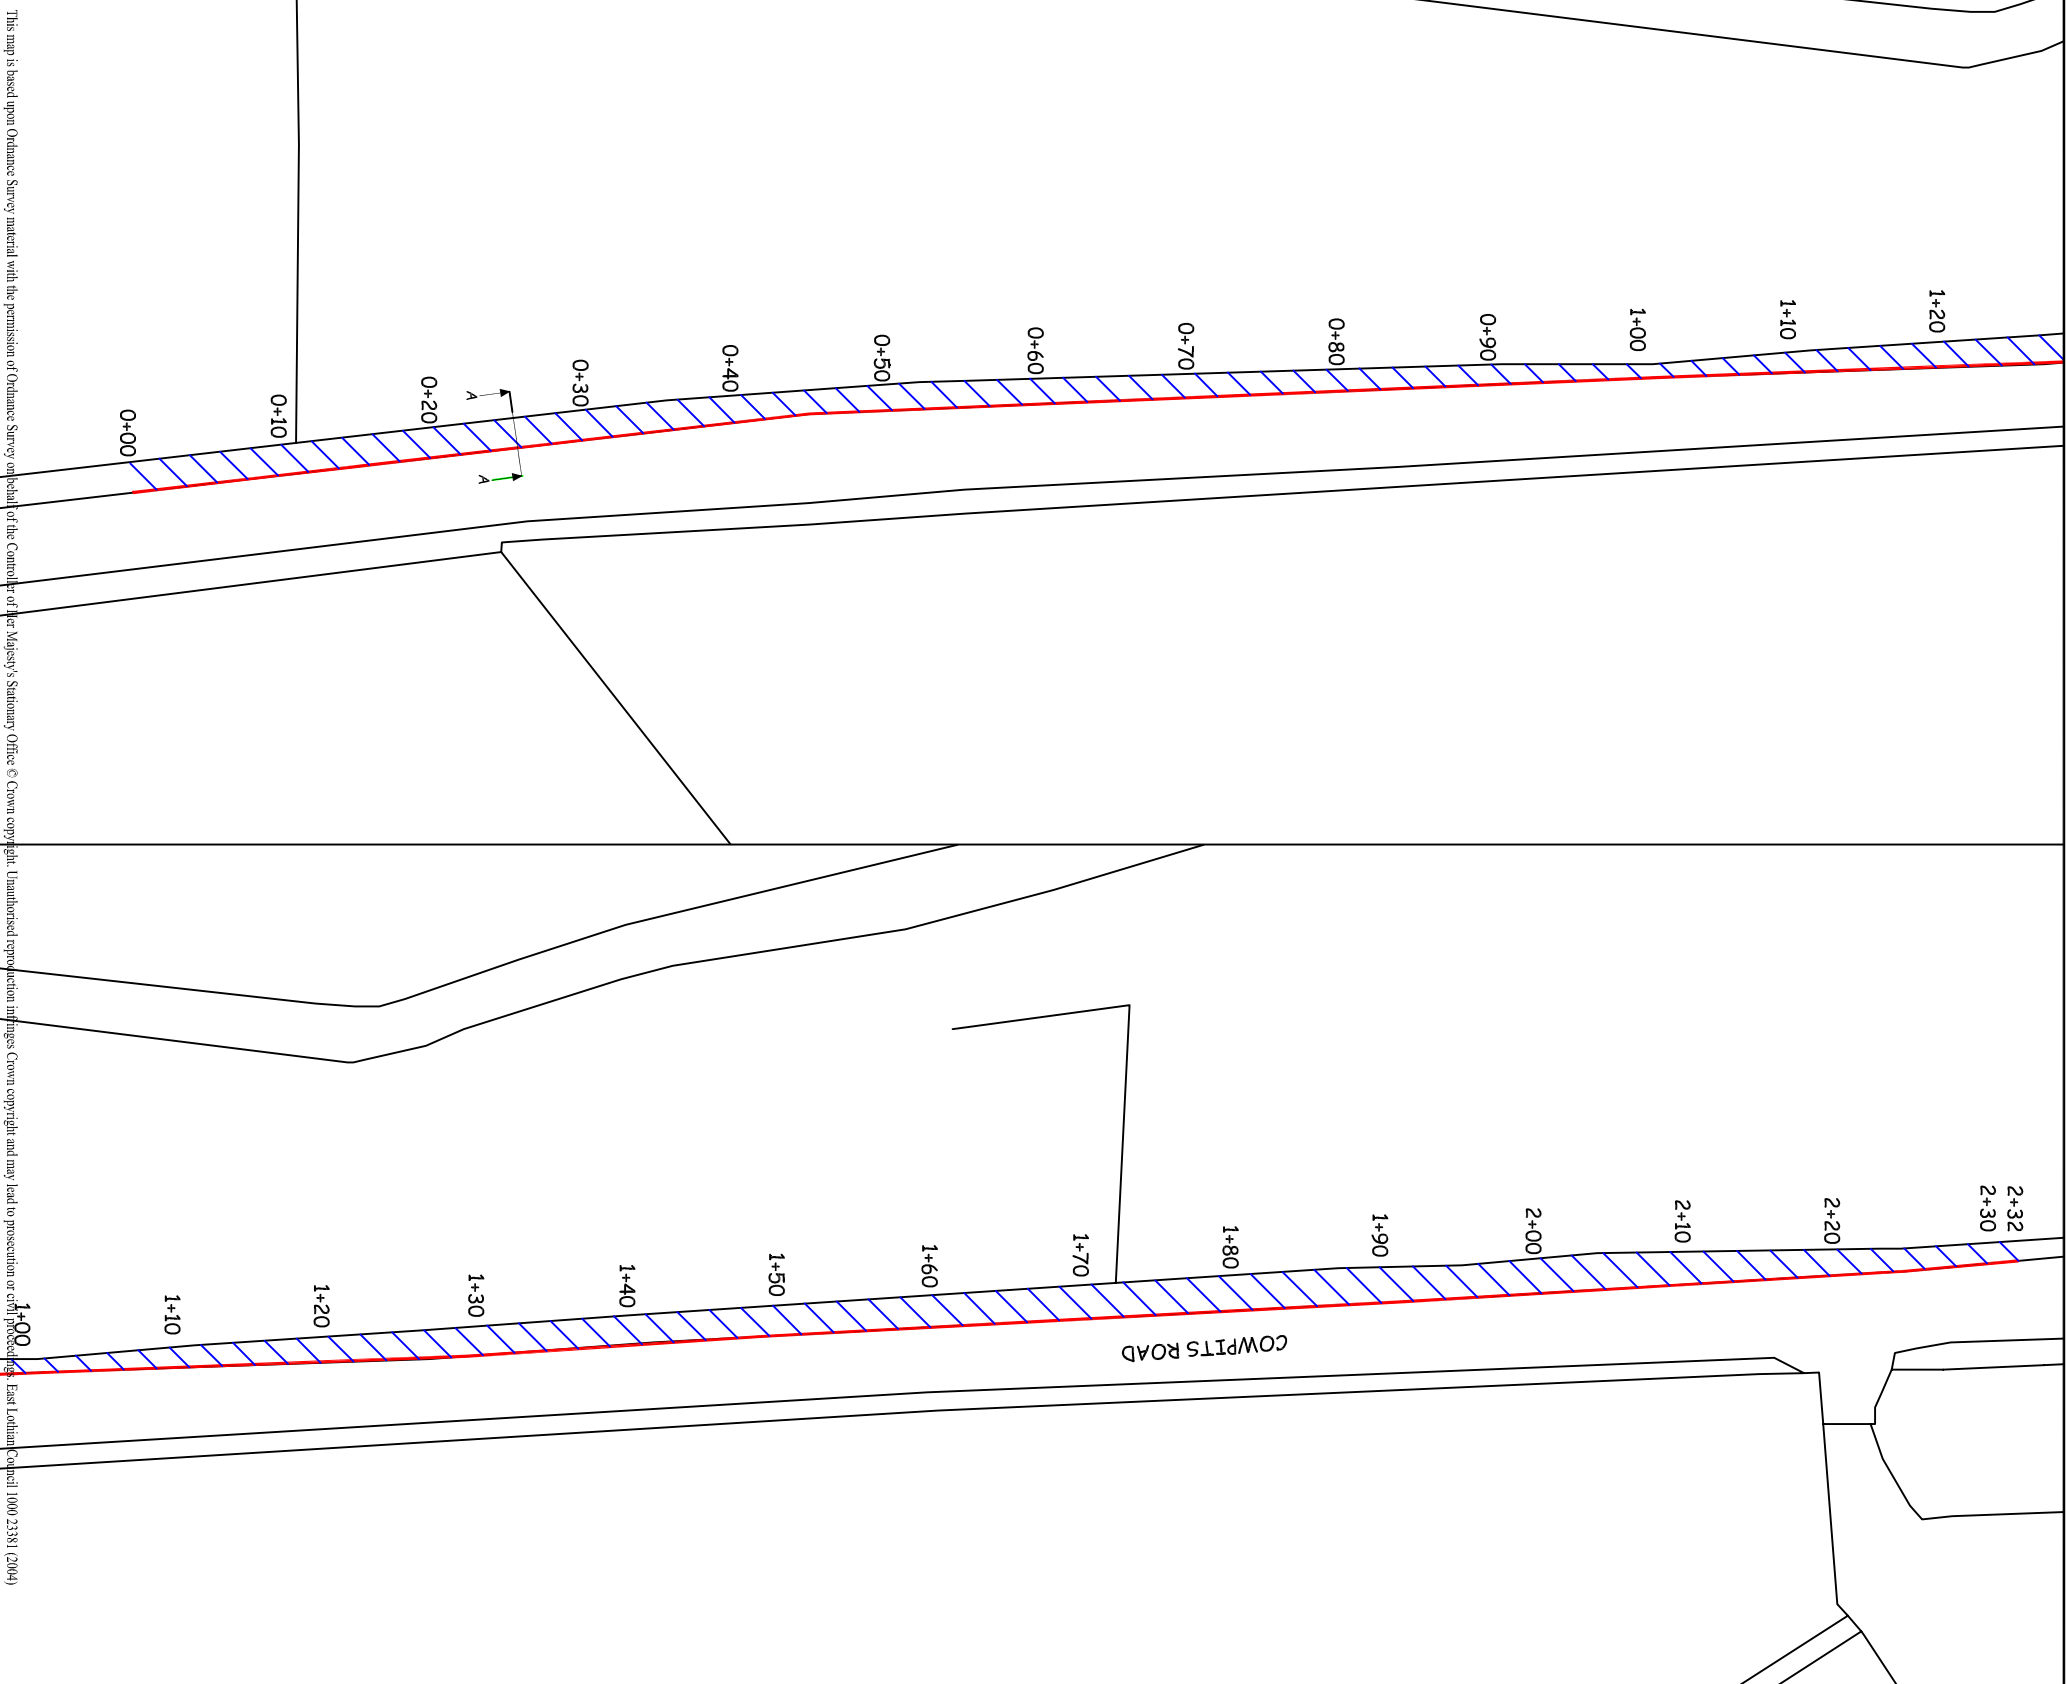
7 BACKGROUND PAPERS

- 7.1 Cycling, walking and Safer Streets (CWSS) – Proposed Projects for 2013-14 (year 13) Members Library Report 196/13

AUTHOR'S NAME	Peter Forsyth
DESIGNATION	Senior Area Officer
CONTACT INFO	Peter Forsyth- Ext 7724
DATE	2 nd April 2014



-  Existing footway to be excavated and reconstructed as follows, Type 1 sub base 150mm thick AC 20 dense bin 100/150 bit course 50mm thick HRA 15/10 F surf 40/30mm thick surface with 6mm white chipp
-  New PCC Kerb laid as per STD DRG 11106
-  New PCC flat top edging laid as per STD 11202



REVISION	DETAILS	BY	DATE

East Lothian Council
 Department of Environment
 Transportation Division
 John Muir House
 Haddington
 East Lothian
 EH41 3HA
 Tel: 01620 827827



FOOTWAY RESURFACING
 COWPITS ROAD
 WHITECRAIG
 SECTION 2

Date: 22/06/2010
 Scale: 1:200
 Drawn by: JB
 Checked by: CR

DRG. NO. EL13252272-001

This map is based upon Ordnance Survey material with the permission of Ordnance Survey under the terms of the Ordnance Survey Act of 1947 and may be used for any purpose not prohibited by the Act.