

EAST LOTHIAN

Meeting 24 August 2017 at 10:00am in , Council Chambers, Town House, 56 High Street, Haddington, East Lothian

Licensing (Scotland) Act 2005

Provisional(s)	Premises	Applicant	Date Received	Comments
1	NB DISTILLERY LIMITED HALFLAND BARN NORTH BERWICK EH39 5PW	NB DISTILLERY LIMITED	1 June 2017	
2	STATION YARD MICROPUB STATION ROAD DUNBAR EH42 1JX	GERARD ANTHONY MCPHILLIPS	7 July 2017	

ELO347

EAST LoTHIAN LICENSING BOARD

**APPLICATION FOR ~~PREMISES LICENCE~~/PROVISIONAL PREMISES
LICENCE***

*Delete as appropriate

Licensing (Scotland) Act 2005, section 20

APPLICANT INFORMATION *Licensing (Scotland) Act 2005, section 20(1)*

Question 1

Name, address and postcode of premises to be licensed.

NB DISTILLERY LIMITED
HALFLAND BARNS
NORTH BERWICK
EH39 5PW

Question 2

Particulars of applicant

2(a) *Where applicant is an individual, provide full name, date and place of birth, and home address including postcode and telephone number.*

N/A

2(b) *Where applicant is a partnership, please provide full name, and postal address of partnership.*

N/A

2(c) *Where applicant is a company, please provide name, registered office and company registration number.*

NB DISTILLERY LIMITED

15 ST ANDREW STREET

NORTH BERWICK

EH39 4NU

COMPANY REGISTRATION NUMBER: SC444183

2(d) *Where the applicant is a club or other body, please provide full name, and postal address of club or other body.*

N/A

2(e) *Where applicant is a partnership, company, club or other body, please provide the names, dates and places of birth, and home addresses of connected persons.**


VIVIENNE MUIR

DIRECTOR



STEPHEN MUIR

DIRECTOR

 

* Connected person is defined in section 147(3) of the Licensing (Scotland) Act 2005.

Question 3

Previous applications

3 *Has the applicant been refused a premises licence under section 23 of the Licensing (Scotland) Act 2005 in respect of the same premises?* ~~YES~~/NO*

If YES – provide full details

Question 4

Previous convictions

4 Has the applicant or any connected person ever been convicted of a relevant or foreign offence (1)	YES/NO*
--	---------

**If YES – provide full details*

For the purpose of this Act, a conviction for a relevant offence or foreign offence is to be disregarded if it is spent for the purpose of the Rehabilitation of Offenders Act 1974

Name & position (if applicable)	Date of conviction or sentence	Court	Offence	Penalty

DESCRIPTION OF PREMISES *Licensing (Scotland) Act 2005, section 20(2)(a)*

Question 5

5 *Description of premises (where application is submitted by a members' club, please also complete question 6)*

(1) In addition to any convictions held by the applicant at the time of application, applicants should also familiarise themselves with the contents of section 24(1) of the Licensing (Scotland) Act 2005 in respect of any convictions for relevant or foreign offences which they may receive during the period beginning with the making of the premises licence application and ending with determination of the application.

NB Distillery has been trading since 2013. New premises are being built that are a 18 m x 13 m steel shed. 2 floors will be in the premises. One part of the distillery will be the production area and the other part will be a visitors centre - See Reception on Ground Floor and Tasting area on attached plan.

The distillery will be selling tickets for tours. As part of the tour the visitor will be given samples of each of the products (Gin, Navy Gin, Vodka, White Rum and Spiced Rum). This will be part of the ticket price. In addition, the visitor will be able to purchase additional drinks from a bar menu (served from a drinks trolley) and will also be able to purchase any of the products in 70 cl and 20 cl sizes. Canapes will be served as part of the tour. Please note however, the distillery is not open any time to members of the public to purchase alcohol for consumption on or off the premises. Purchase of alcohol is only permitted as part of a tour or other private booking. The bar and shop are therefore not "open" to the public at any time but only for pre-booked groupings.

Up to 4 times a month, the distillery will offer private dining experiences in the lab room (shown as office on the main plan). This will be for groups of 10 at a time. An external chef will bring food to the premises largely already prepared and ready to serve.

At present the distillery also has no licence to sell direct to consumers both at the distillery and online. This licence is therefore also required to allow the distillery to carry out these types of sales.

Consumption on the premises - The distillery will open for tours from 11 am and evening tours will be completed and alcohol will not be served or sold after 10 pm.

Flexibility in terms of the future use of the premises is also required. For example, the distillery may in the future be offered as a venue for meetings and conferences. This will be for adults only and within the terms of this application.

Consumption off the premises- the distillery requires also to sell on line. Despatches for online products can be from 10 am 6 days a week. Visitors at tours will also have an option to purchase products for consumption off the premises and this will be from 11 am to 10 pm in the evening to align with the tour times but the licence is required from 10 am to fit in with courier despatch times which can be variable but from 10 am.

Question 6

6 *To be completed by members' clubs only*

<i>Do the club's constitution and rules conform to the requirements of regulation 2 of the Licensing (Clubs) (Scotland) Regulations 2007?</i>	<i>YES/NO*</i>
<i>* Delete as appropriate</i>	

DECLARATION BY APPLICANT OR AGENT ON BEHALF OF APPLICANT

If signing on behalf of the applicant please state in what capacity.

The contents of this Application are true to the best of my knowledge and belief.

Signature  * (see note below)

Date ... 27.04.17

Capacity ... DIRECTOR APPLICANT/AGENT (delete as appropriate)

Telephone number and email address of signatory ... 

<i>I have enclosed the relevant documents with this application – please tick the relevant boxes</i>	
<i>Operating plan</i>	<input checked="" type="checkbox"/>
<i>Layout plan</i>	<input checked="" type="checkbox"/>
<i>Planning certificate</i>	<input checked="" type="checkbox"/>
<i>Building standards certificate</i>	<input type="checkbox"/>
<i>Food hygiene certificate</i>	<input type="checkbox"/>

*** Data Protection Act 1998**

The information on this form may be held on an electronic public register which may be available to members of the public on request.

EAST LOTHIAN LICENSING BOARD

OPERATING PLAN

Licensing (Scotland) Act 2005, section 20(2)(b)(i)

Name, address and postcode of premises to be licensed.

NB DISTILLERY LIMITED HALFLAND BARNS NORTH BERWICK EH39 5PW
--

Question 1

STATEMENT REGARDING ALCOHOL BEING SOLD ON PREMISES/OFF PREMISES OR BOTH

<i>1(a) Will alcohol be sold for consumption solely ON the premises?</i>	<i>YES/NO*</i>
<i>1(b) Will alcohol be sold for consumption solely OFF the premises?</i>	<i>YES/NO*</i>
<i>1(c) Will alcohol be sold for consumption both ON and OFF the premises?</i>	<i>YES/NO*</i>
<i>*Delete as appropriate</i>	

Question 2

STATEMENT OF CORE TIMES WHEN ALCOHOL WILL BE SOLD FOR CONSUMPTION ON PREMISES

<i>Day</i>	<i>ON Consumption</i>	
	<i>Opening time</i>	<i>Terminal hour</i>
<i>Monday</i>	11AM	10 PM
<i>Tuesday</i>	11 AM	10 PM
<i>Wednesday</i>	11 AM	10 PM
<i>Thursday</i>	11 AM	10 PM
<i>Friday</i>	11AM	10 PM

Saturday	11 AM	10 PM
Sunday	11 AM CLOSED	10 PM CLOSED

Question 3

STATEMENT OF CORE TIMES WHEN ALCOHOL WILL BE SOLD FOR CONSUMPTION OFF PREMISES

Day	OFF Consumption	
	Opening time	Terminal hour
Monday	10 AM	10 PM
Tuesday	10 AM	10 PM
Wednesday	10 AM	10 PM
Thursday	10 AM	10 PM
Friday	10 AM	10 PM
Saturday	10 AM	10 PM
Sunday	10 AM CLOSED	10 PM CLOSED

Question 4

SEASONAL VARIATIONS

Does the applicant intend to operate according to seasonal demand	YES/NO*
---	---------

*If YES – provide details

Question 5

PLEASE INDICATE THE OTHER ACTIVITIES OR SERVICES THAT WILL BE PROVIDED ON THE PREMISES IN ADDITION TO SUPPLY OF ALCOHOL

COL. 1	COL. 2	COL. 3	COL. 4
5(a) Activity	Please confirm YES/NO	To be provided during core licensed hours - please confirm YES/NO	Where activities are also to be provided outwith core licensed hours please confirm YES/NO
Accommodation	NO	N/A	N/A
Conference facilities	YES - ADULTS ONLY	YES	NO YES
Restaurant facilities	YES - PRIVATE DINING #	NO	NO YES
Bar meals	NO	NO	NO
5(b) Activity Social functions including:	Please confirm YES/NO	To be provided during core licensed hours - please confirm YES/NO	Where activities are also to be provided outwith core licensed hours please confirm YES/NO
Receptions including Weddings, funerals, birthdays, retirements etc.	YES - ADULTS ONLY	YES	NO YES
Club or other group meetings etc.	YES - ADULTS ONLY	YES	NO YES
5(c) Activity Entertainment including:	Please confirm YES/NO	To be provided during core licensed hours - please confirm YES/NO	Where activities are also to be provided outwith core licensed hours please confirm YES/NO
Recorded music - see 5(g)	YES	YES	NO YES
Live performances - see 5(g)	YES	YES	NO YES
Dance facilities	NO		
Theatre	NO		
Films	NO		
Gaming	NO		

* EXTERNAL CHEF WILL LARGELY BRING MEALS TO THE PREMISES - TOURS ONLY - NOT AN OPEN RESTAURANT OR BAR

Indoor/outdoor sports	NO		
Televised sport	NO		
5(d) Activity	<i>Please confirm</i> YES/NO	To be provided during core licensed hours - please confirm YES/NO	Where activities are also to be provided outwith core licensed hours please confirm YES/NO
Outdoor drinking facilities	NO		
5(e) Activity	<i>Please confirm</i> YES/NO	To be provided during core licensed hours - please confirm YES/NO	Where activities are also to be provided outwith core licensed hours please confirm YES/NO
Adult entertainment	NO		

Where you have answered YES in respect of any entry in column 4 above, please provide further details below.

CONFERENCE FACILITIES, RESTAURANT, RECEPTIONS etc, CLUB/ GROUP MEETINGS + RECORDED MUSIC MAY BE HELD OUT WITH CORE HOURS FOR BREAKFASTS, COFFEES, etc, NO ALCOHOL WILL BE SOLD BEFORE 11AM.

5(f) any other activities

If you propose to provide any activities other than those listed in 5(a) – (e) please provide details or further information in the box below.

N/A

5(g) Late night premises opening after 1.00am

Where you have confirmed that you are providing live or recorded music, will the decibel level exceed 85dB?	YES/NO*
When fully occupied, are there likely to be more customers standing than seated?	YES/NO*
*Delete as appropriate	

Question 6 (On-sales only)

CHILDREN AND YOUNG PERSONS

6(a)	<i>When alcohol is being sold for consumption on the premises will children or young persons be allowed entry</i>	<i>YES/NO*</i>
	<i>*Delete as appropriate</i>	

6(b) *Where the answer to 6(a) is YES provide statement of the **TERMS** under which they will be allowed entry*

6(c) *Provide statement regarding the **AGES** of children or young persons to be allowed entry*

6(d) *Provide statement regarding the **TIMES** during which children and young persons will be allowed entry*

[Empty rectangular box]

6(e) Provide statement regarding the **PARTS** of the premises to which children and young persons will be allowed entry

[Large empty rectangular box for statement]

Question 7

CAPACITY OF PREMISES

What is the proposed capacity of the premises to which this application relates?

The premises have a maximum capacity of 50 persons.

Question 8 N | A

PREMISES MANAGER (NOTE: not required where application is for grant of provisional premises licence)

Personal details

8(a) Name

[Empty rectangular box for name]

8(b) Date of birth

8(c) *Contact address*

8(d) *Email address and telephone number*

8(e) *Personal licence*

<i>Date of issue</i>	<i>Name of Licensing Board issuing</i>	<i>Reference no. of personal licence</i>

DECLARATION BY APPLICANT OR AGENT ON BEHALF OF APPLICANT

If signing on behalf of the applicant please state in what capacity.

The contents of this operating plan are true to the best of my knowledge and belief.

Signature [REDACTED] * (see note below)

Date 28.4.17


Capacity DIRECTOR APPLICANT/AGENT (delete as appropriate).

Telephone number and email address of signatory ... [REDACTED]
[REDACTED]

* Data Protection Act 1998



DESPATCH AREA FOR ON-LINE SALES

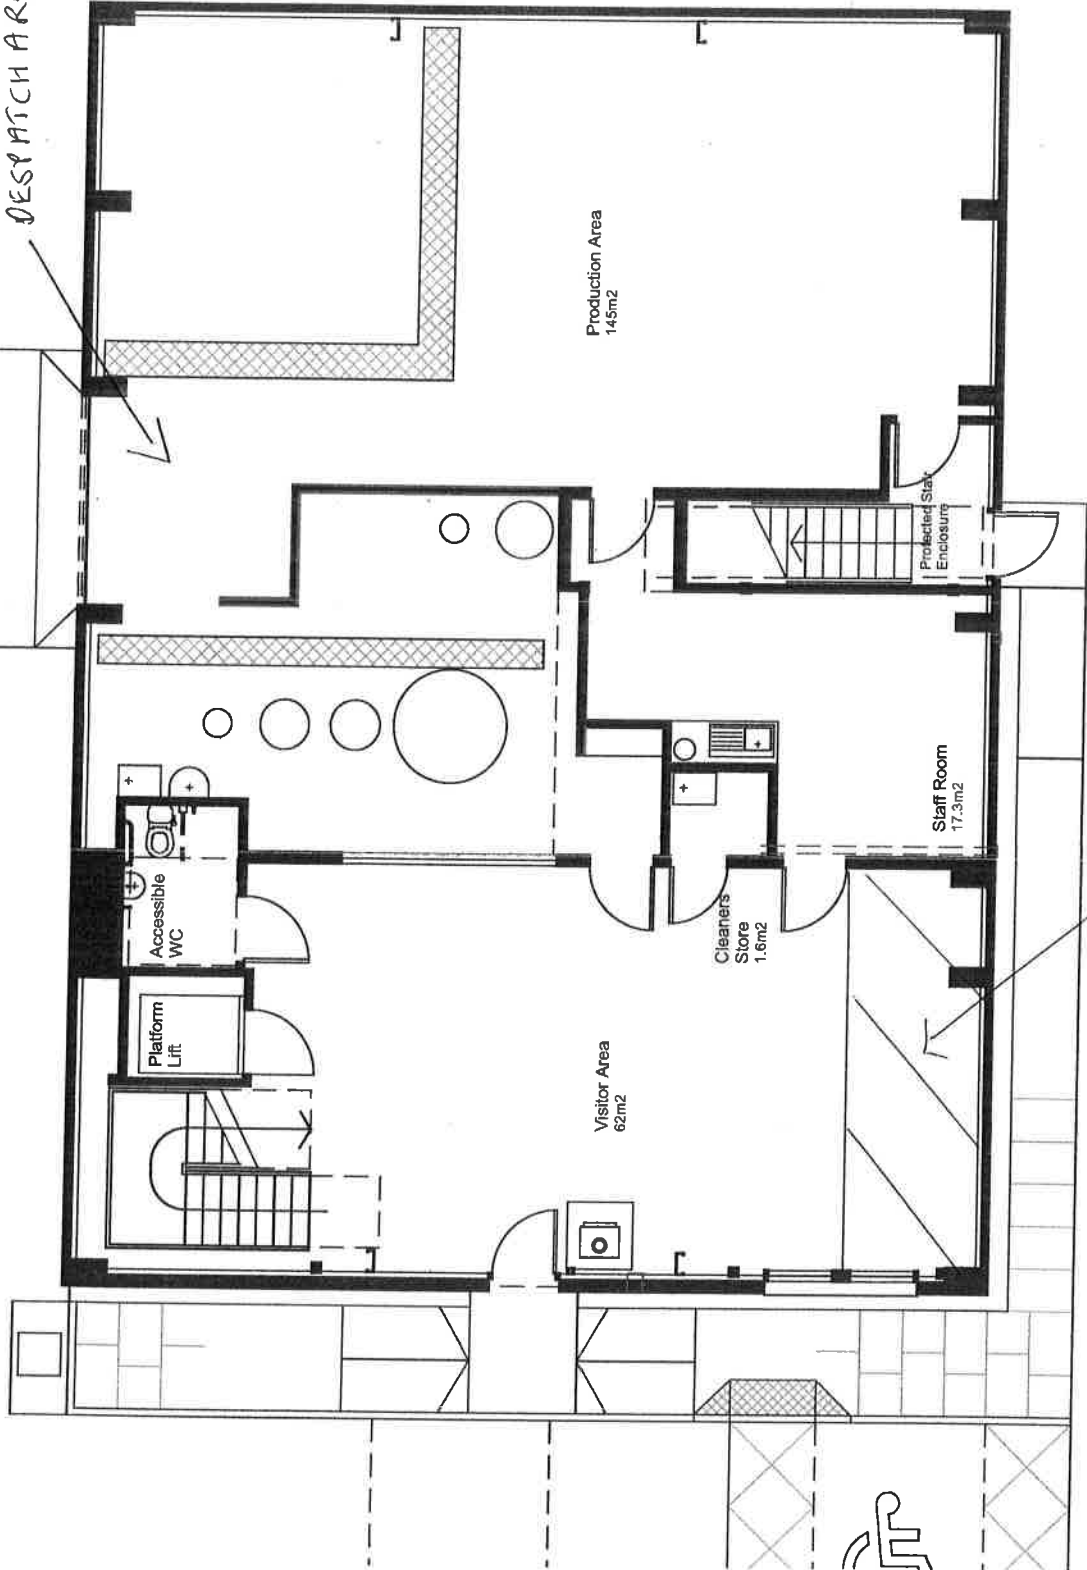

Ground Floor Plan

Revisions
No. 27.04.17 Law/dhg

Eric Oberlander Architect
56 York Road, North Berwick EH39 4LX
T 01620 807528
www.ericoberlanderarchitect.co.uk

Project
Proposed Distillery for
NB Distillery Ltd at
Halflandbarns
North Berwick EH39 5PW
Drawing Title
Ground Floor Plan

Drawing Status
Licensing
Drawing Number:
16-1202-30


Drawn by
Date
Scale

EAO
27 April 2017
1:100 @ A4


SHOP FOR OFF PREMISES SALES



CONSUMPTION OF ALCOHOL ON PREMISES

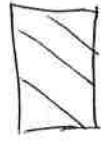

KEY

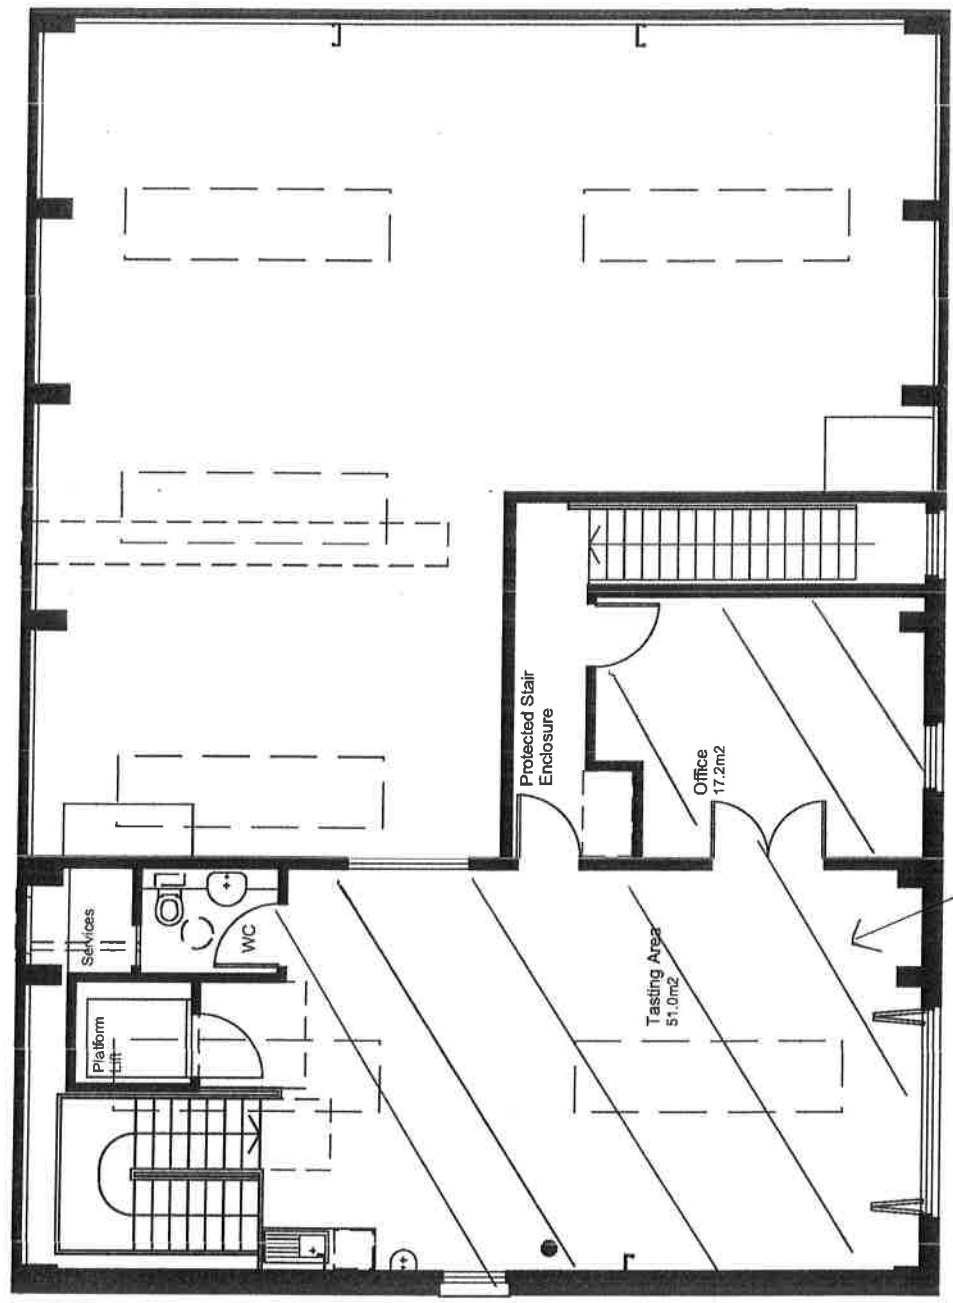

⊙ First Floor Plan

BAR / DISPLAY / DRINKS TROLLEY

Revisions
No. 27-04-17
Licensing

Eric Oberlander Architect
54 York Road, North Berwick EH39 4LX
T 01620 807528
www.ericoberlanderarchitect.co.uk

Project
Proposed Distillery for NB Distillery Ltd at Halfandbarns North Berwick EH39 5PW

Drawing Title
First Floor Plan

Drawing Status
Licensing

Drawing Number
16-1202-31

Drawn by


Date

Scale

EAO
27 April 2017
1:100 @ A4

Electrical Key

- ▶ Term 12 amp switched socket outlet
- ▶ 13 amp switched spur outlet
- ▶ Single light switch
- ▶ Two-way light switch
- Pendant light
- Wall mounted light
- Fluorescent bath fitting
- Heavy metal table floodlamp
- Emergency EXIT light fitting, non-maintained, 24V battery backup, with photocell.
- Emergency light fitting, non-maintained, 24V battery backup.
- Wall mounted emergency 12V floodlamp fitting, non-maintained, 24V battery backup.
- Fire Alarm (Break Glass Call Point)
- Fire Alarm Sounder (Smoke Reaction Combined)
- Fire Alarm Panel
- Other smoke detector / sounder combined, battery operated (non-maintained)

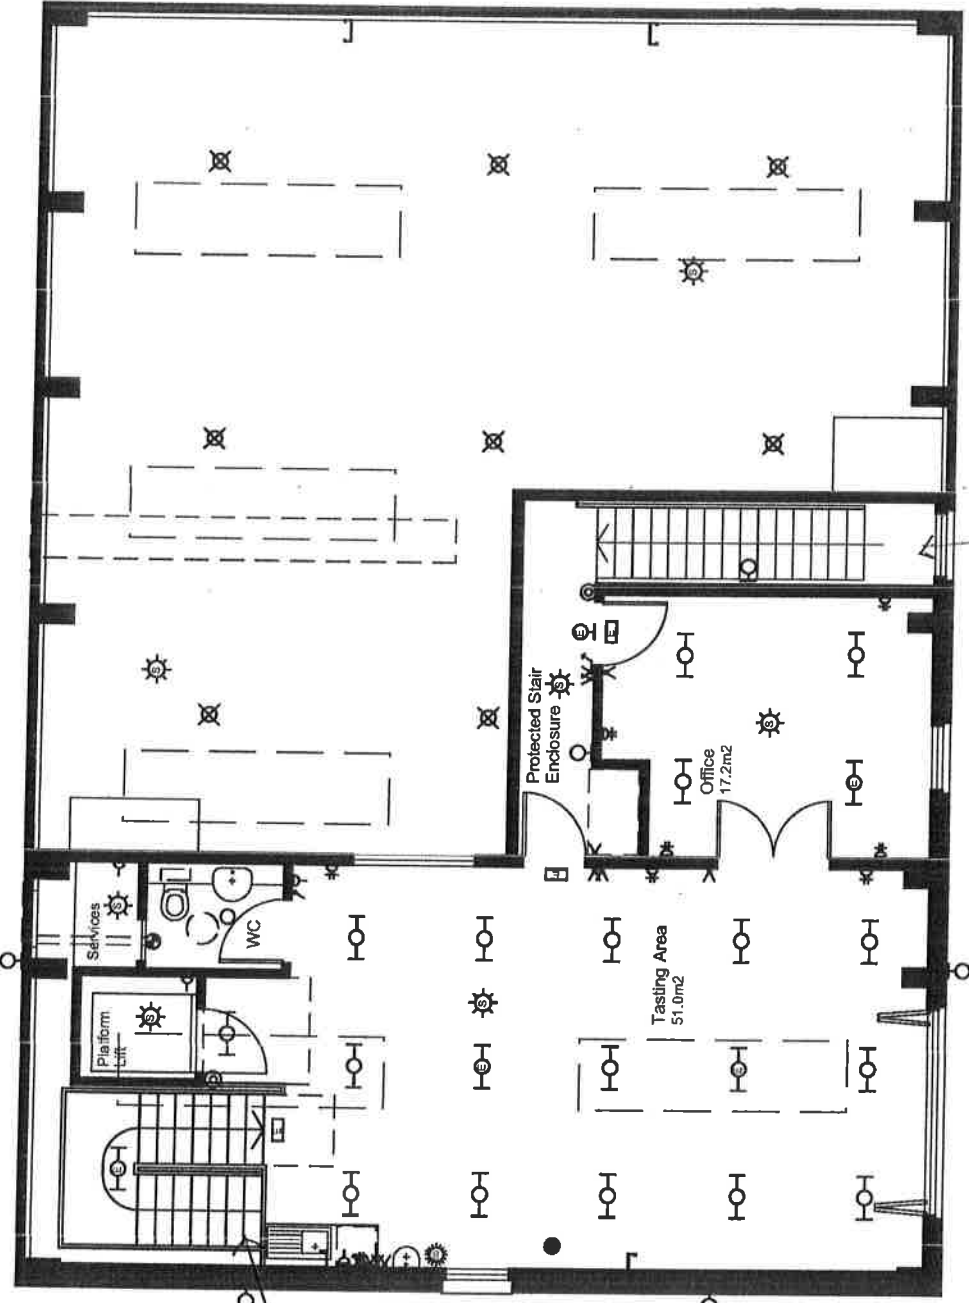

⊙ First Floor Plan

EMERGENCY EXIT


EMERGENCY EXIT

Revisions
 No. 27-04-17 Learning
Eric Oberlander Architect
 56 York Road, North Berwick EH39 4LX
 T 01620 807528
 www.ericoberlanderarchitect.co.uk

Project
Proposed Distillery for NB Distillery Ltd at Halflandbarns North Berwick EH39 5PW
 Drawing Title
First Floor Plan

Drawing Status
Licensing
 Drawing Number
16-1202-31


Drawn by
 Date
 Scale
 E/O
 27 April 2017
 1:100 @ A4

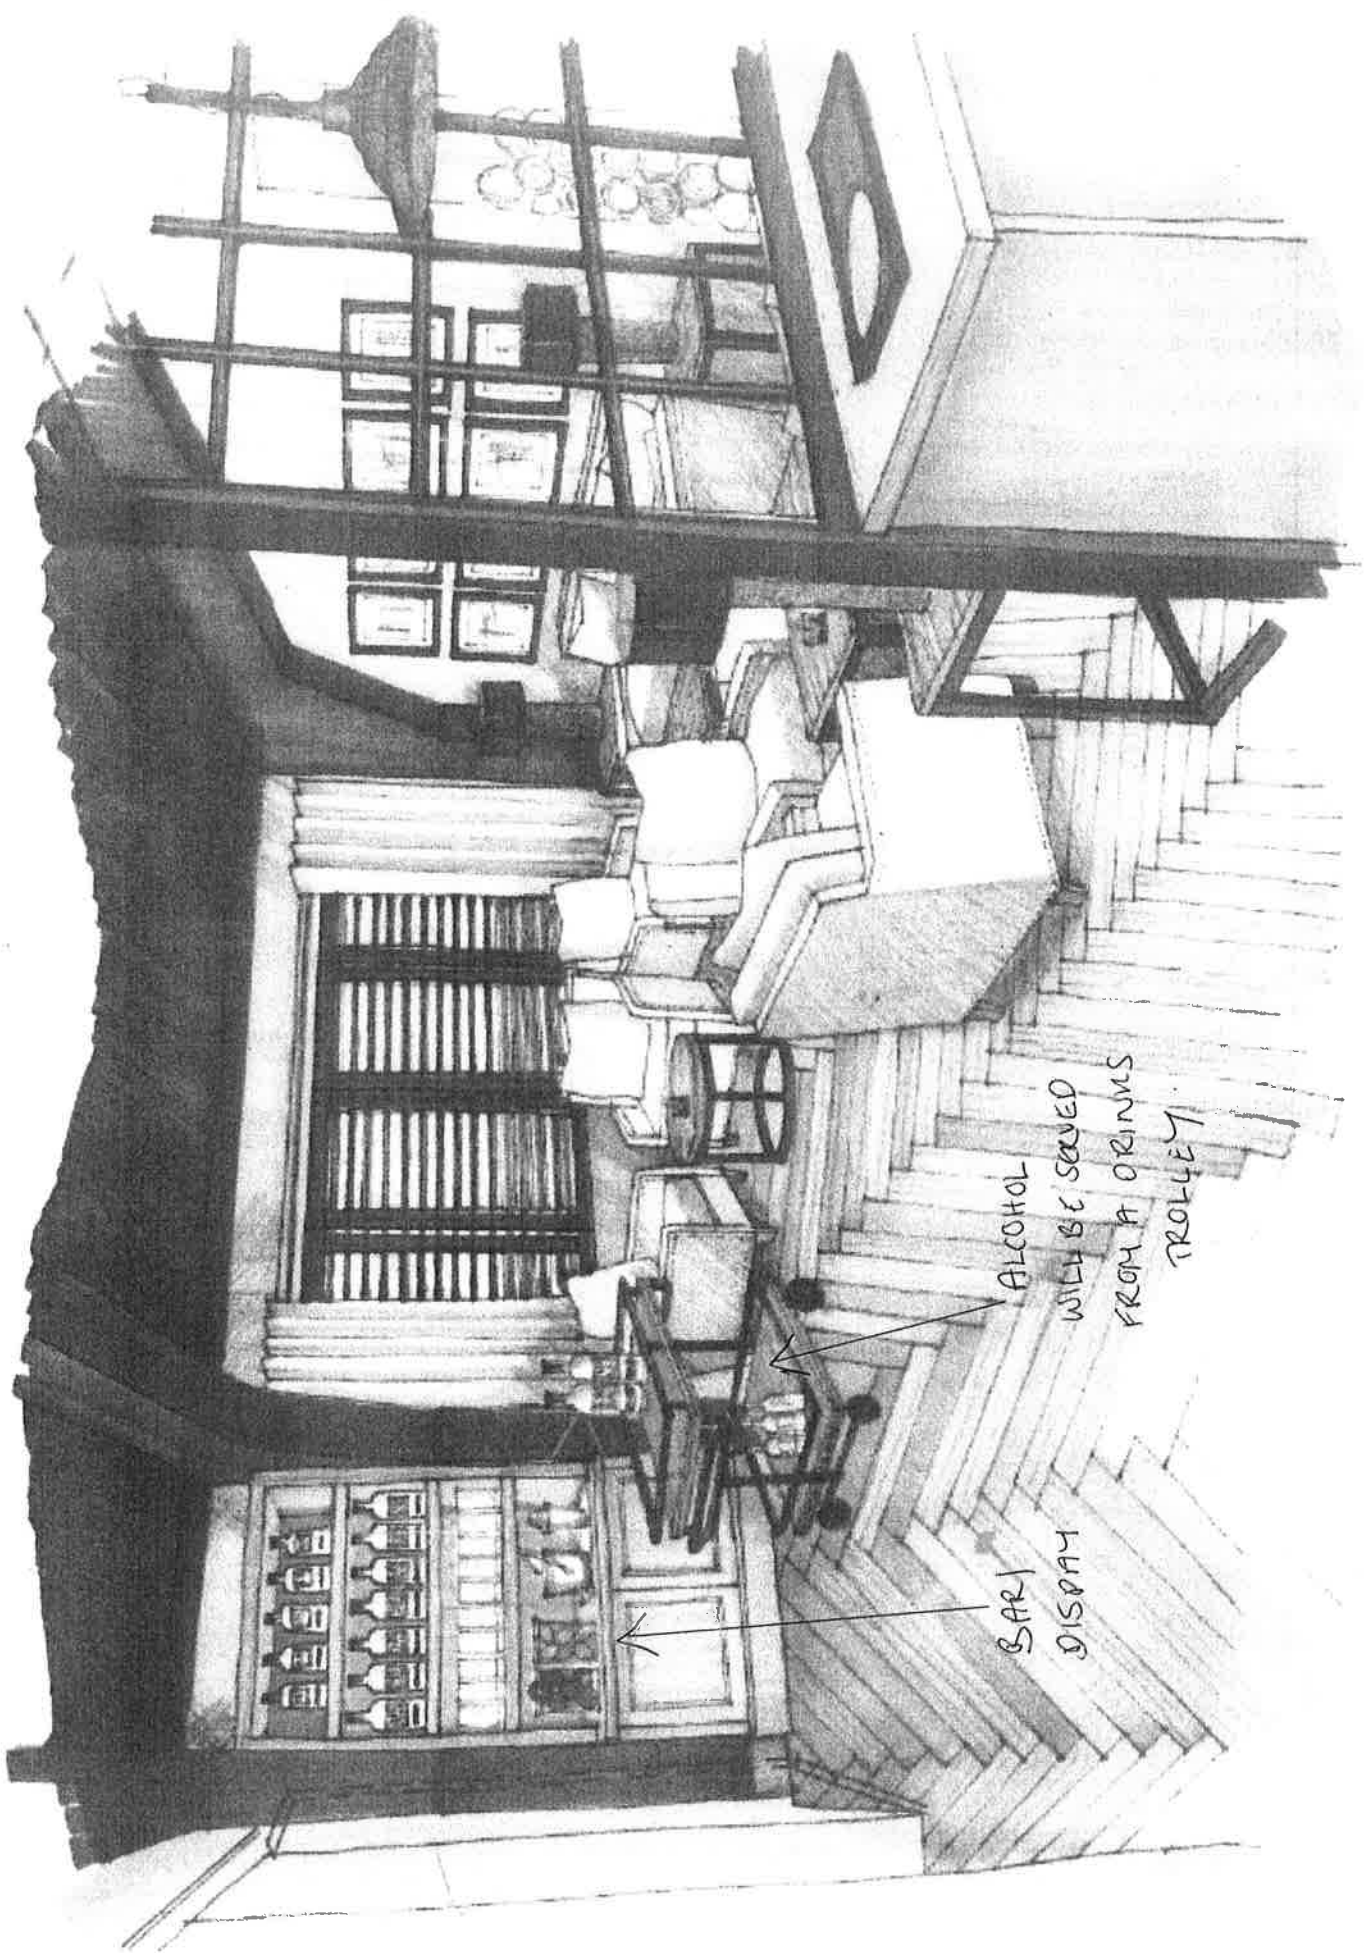

BAR
DISPLAY


ALCOHOL
WILL BE SERVED
FROM A DRINKS
TROLLEY

FIRST FLOOR VISUAL - WHERE
ALCOHOL WILL BE CONSUMED ON THE
PREMISES

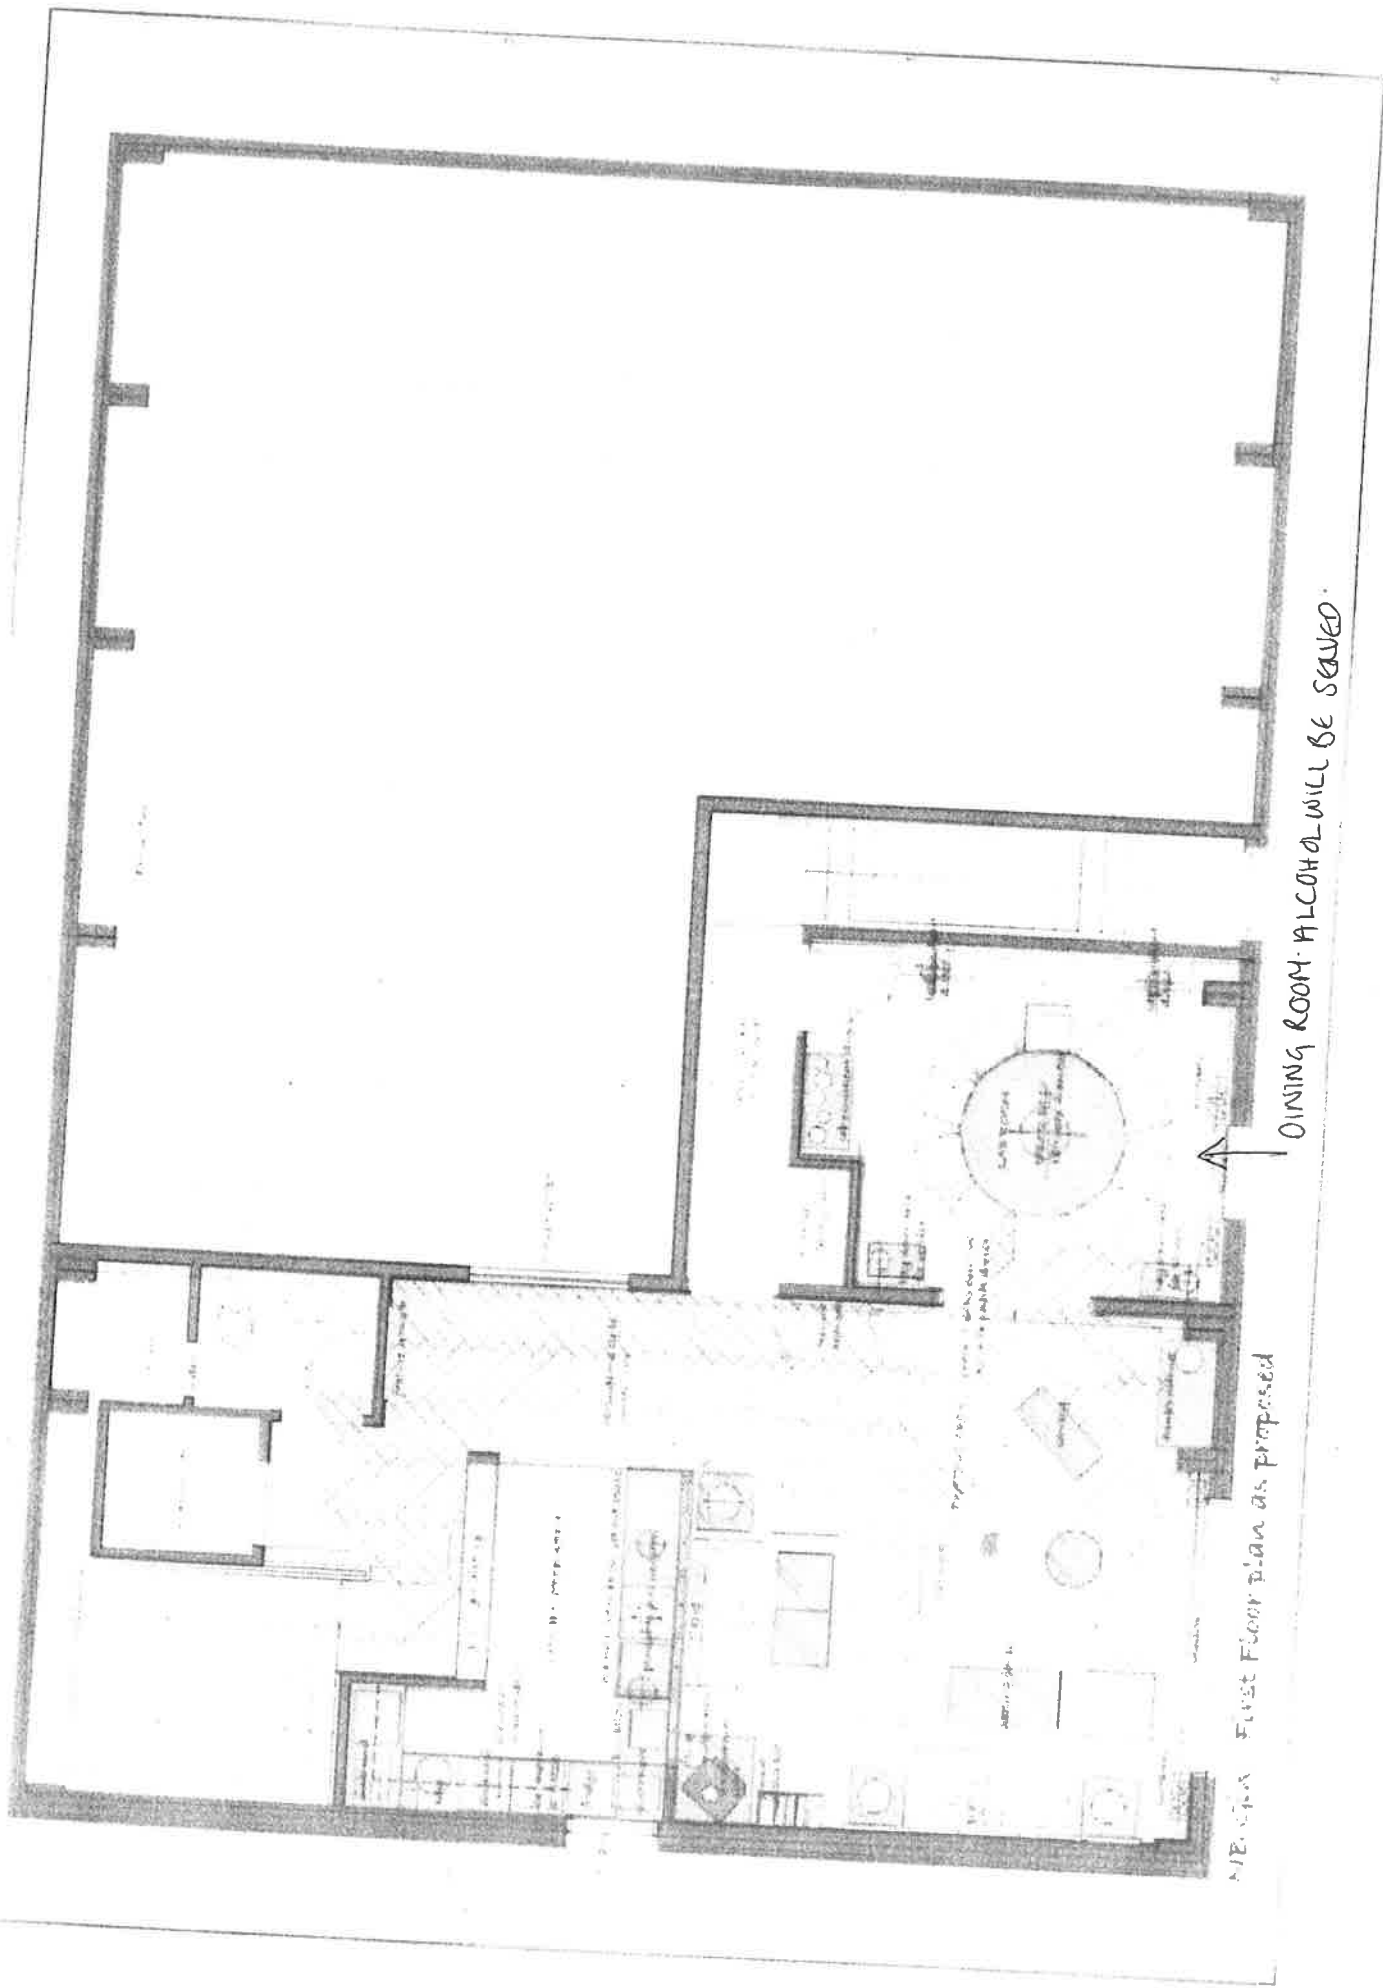

DINING ROOM - ALCOHOL WILL BE SERVED


MECCA FIRST FLOOR PLAN AS PROPOSED

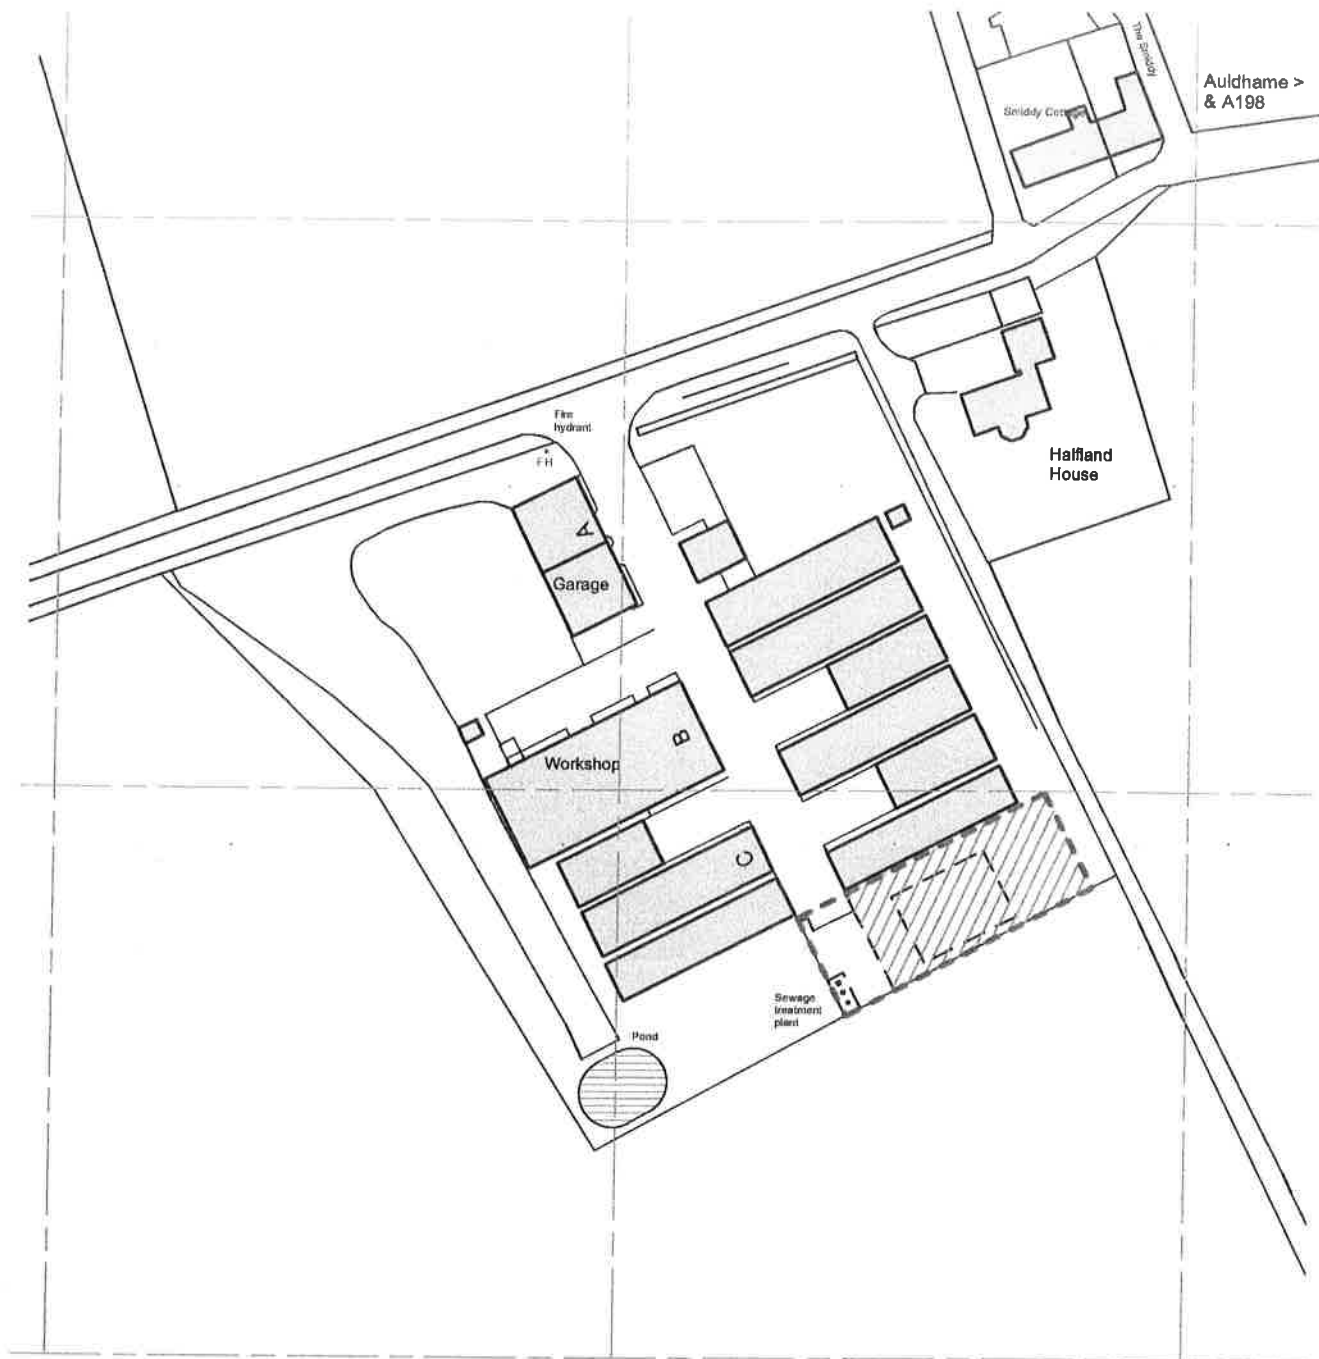

Ordnance Survey (c) Crown Copyright 2016. All rights reserved. Licence number 100022432



Location Plan
1:1250

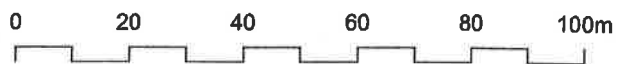

Site at Halflandbarns, North Berwick EH39 5PW

16-1202-01B

**SUPPLEMENTARY STATEMENT
APPLICATION FOR PROVISIONAL PREMISES LICENCE
NB DISTILERY, HALFLAND BARNS, NORTH BERWICK, EH39 5PW**

The following information outlines compliance with the licensing objectives set out in the Licensing (Scotland) Act 2005:

- 1. Preventing crime and disorder**
- 2. Securing Public Safety**

The nature of the customers that visit the distillery is in the context of controlled tours. No members of the public can enter the premises without pre booking and therefore numbers will be limited to groups of 10 or 12. It is not a standard bar as such and whilst options will be available to purchase additional alcohol, this will not be on a significant basis given the tours are restricted to around 2 hours.

This in turn means that levels of alcohol will be controlled, thereby minimising any potential knock on effects of any crime and disorder, thus securing public safety.

Whilst the application has been drafted in broad terms to allow for other functions, again given the size of the public area where public functions are permitted, groups will be limited in number.

- 3. Preventing Public Nuisance**

In addition to the matters above, given the fact that the premises are a distillery no smoking is allowed either on the premises or outside the premises. No groups will therefore be outside. Tours will likely end around 9 pm. Given the number is limited and they will likely arrive by mini bus, there will be minimal risk of noise nuisance.

- 4. Protecting and Improving Public Health**

The nature of the distillery is such that it is not a walk in bar and therefore in the context of overprovision of licensed premises, the application cannot be compared on a like for like basis with other licensed premises.

In relation to on-lines sales, this is to provide a mechanism to provide customers who cannot access products in their local area an opportunity to purchase the products. Whilst there is an increase in the availability of alcohol online generally from a public health perspective, this online mechanism is not the primary business of the distillery and this should be taken into account in reviewing the protection of

public health objective. The distillery sells through distributors and direct retail customers and this is the main sales route.

Online sales will be controlled by the following:

1. Purchasers will have to confirm that they are the correct legal age to purchase alcohol.
2. Purchasers will be advised that there are strict controls by the delivery carrier that may necessitate production of ID. These controls are outlined in section 5 below.

The primary purpose therefore of the licence from an off sales perspective is to enable visitors to the distillery to buy products at the end of the tour.

Given the premium nature of the products and quality, the company actively promotes responsible drinking. Key messages to consumers are to drink responsibly and to drink less but quality products.

5. Protecting Children from Harm

There are a number of measures in place to ensure compliance with this objective:

1. No children are allowed in the distillery for a tour or any other function.
2. Strict controls are in place in relation to on-line sales. This can be summarised as follows:
 - NB Distillery only engages a specialist drinks carrier. The purpose of selecting such a specialist is two-fold:
 - To ensure the drinks are handled with care;
 - To ensure that the carrier employees are specially trained in ensuring no alcohol is delivered to persons under 18 years of age.
 - The specialist drinks carrier used is APC. The policy of APC is as follows:
 - Staff will ask for ID for any persons thought to be under the age of 25. This will be in the form of a passport or driving licence.
 - Staff are trained prior to being allowed to deliver alcohol. Challenge 25 is part of the training provided to staff.
 - The importance of compliance with this approach is contained in the APC Code of Conduct and therefore breach by any employee is deemed to be a disciplinary matter.
 - If employees are unsure in any way whether the liquid they are carrying is alcohol, employees always assume it is alcohol and the Challenge 25 and respective policy approach applies.

Lothian NHS Board

Public Health & Health Policy
Waverley Gate
2-4 Waterloo Place
Edinburgh
EH1 3EG
Telephone 0131 536 9000
Fax 0131 536 9088



www.nhslothian.scot.nhs.uk

Maree Winter
Licensing Officer
Democratic & Licensing Services
East Lothian Council
John Muir House
HADDINGTON
EH41 3HA

Date 20th July 2017
Your Ref
Our Ref EO/JS/fb

Enquiries to Jim Sherval
Extension 35436
Direct Line 0131 465 5436
Email: jim.sherval@nhslothian.scot.nhs.uk

Dear Ms Winter


**APPLICATION FOR PROVISIONAL PREMISES LICENSE - NB DISTILLERY LTD,
HALFLAND BARNES, NORTH BERWICK**

On behalf of NHS Lothian we would like to make a representation concerning the online sales aspect of this application.


NHS Lothian is increasingly concerned about the availability of alcohol via online sales. In particular, there are concerns nationally about the impact of online sales to children and young people, due to effective implementation of age verification and the appropriate training of delivery staff. In addition online sales increase the ease and hours when it is possible to purchase alcohol.

We understand that the products available to be purchased online will only be the applicants own products. The Health Board would like to request that a condition is placed on this license to that effect, in order to control the potential for increases in the availability of alcohol via online sales in an area that has already been declared as overprovided.

Yours sincerely

 

Jim Sherval FFPH
Consultant in Public Health

 

Elizabeth Oldcorn
Senior Specialist in Health Promotion



Headquarters
Waverley Gate, 2-4 Waterloo Place, Edinburgh EH1 3EG

Chair Brian Houston
Chief Executive Tim Davison

Lothian NHS Board is the common name of Lothian Health Board

Date 19th July 2017

Your Ref:

Our Ref: J/LIC/3705/HB

The Clerk of the Licensing
Board
East Lothian Council
John Muir House
Haddington
East Lothian
EH41 3HA

The Lothians and Scottish Borders Division
Haddington Police Station
39-41 Court Street
Haddington
EH41 3AE



Licensing
John Muir House
Haddington
East Lothian
EH41 3HA

**POLICE
SCOTLAND**

Keeping people safe
Phone 01620 827627
Fax 01620 827253

Philip Gormley OPM
Chief Constable
eastlothian.gov.uk

Dear Madam,


**LICENSING (SCOTLAND) ACT 2005 - APPLICATION FOR THE GRANT OF A
PROVISIONAL PREMISES LICENCE
NB DISTILLERY LIMITED
HALFLANDBARNS, NORTH BERWICK, EAST LOTHIAN, EH39 5PW.
NB DISTILLERY LIMITED**

I refer to the above application and in terms of Section 21(4)(a)(i) and (ii) of the Licensing (Scotland) Act 2005, I have to advise you that neither the applicant nor any connected person has been convicted of any relevant offence.

I am unable to confirm the existence of any foreign offence in respect of the applicant or any connected person.

Whilst the police have no objection to the grant of this licence, it is pertinent to point out that it is out with Board Policy with regards to the overprovision statement and as such the applicant will be expected to demonstrate that the grant of this licence would outweigh the presumption against grant in terms of the overprovision statement.

Yours faithfully

 

Philip Gormley QPM
Chief Constable



East Lothian
Council

Licensing
John Muir House
Haddington
East Lothian
EH41 3HA
Tel 01620 827827
Fax 01620 827253
Email: licensing@eastlothian.gov.uk

For enquiries please contact the Licensing Department on 01620 826147

EAST LoTHIAN COUNCIL

LICENSING, ADMINISTRATION and DEMOCRATIC SERVICES

From: Rudi Fruzynski
Licensing Standards Officer

To: K. MacNeill
Clerk to the Licensing Board

Date: 24 July 2017

Subject: LICENSING SCOTLAND ACT 2005
PROVISIONAL PREMISES LICENCE APPLICATION

NB Distillery Limited, Halfland Barns, North Berwick, East Lothian EH39 5PW

I refer to the above subject and can confirm that the applicants and premises have been visited in relation to application for a Provisional Premises Licence.

I make the following observations in relation to this application:

- There is no objection to the proposed business plan in relation to the sale and supply of alcohol.
- The proposal to include deliveries is supported provided that delivery drivers comply with Challenge 25 procedures and the rules contained in Section 119 of the Licensing (Scotland) Act 2005. No delivery should be left at any address where no one is in to accept it.

R. Fruzynski
Licensing Standards Officer


Winter, Maree

From: [REDACTED]
Sent: 05 July 2017 11:21
To: Winter, Maree
Subject: RE: provisional premise licence - NB Distillery Limited - Halfland Barns, North Berwick

Dear Maree

This provisional premises licence application was discussed at last night's Community Council meeting. The Community Council is happy to support the application and has no objection to make.

Regards

 

From: Winter, Maree [mailto:mwinter@eastlothian.gov.uk]
Sent: 04 July 2017 14:52
To: LothianScotBordersLicensingEastMid@Scotland.pnn.police.uk; Fruzynski, Rudi; Environmental Health/Trading Standards; Environment Reception; Devine, Brian; Grant, Shona; Sherval, Jim; Oldcorn, Elizabeth; [REDACTED]
Subject: provisional premise licence - NB Distillery Limited - Halfland Barns, North Berwick
Importance: High

Dear all

Please find attached a provisional premise licence application from NB Distillery Limited. Could I please have any representations/objections by Friday 28th July 2017.

Regards
Maree

Maree Winter
Licensing Officer
Democratic & Licensing Services
East Lothian Council
John Muir House
Haddington

mwinter@eastlothian.gov.uk
01620 827867

Email Disclaimer - East Lothian Council

This email and any files transmitted with it are confidential and intended solely for the use of the individual or entity to whom they are addressed. If you have received this email in error please notify the sender and ensure it is deleted and not read copied or disclosed

EAST LoTHIAN COUNCIL

Internal Memorandum

From: Planning Delivery

To: Clerk to the Licensing Board

Per: Neil Millar

Per: Licensing Board

Cc:

Date: 1st June 2017

LICENSING (SCOTLAND) ACT 2005

Re: Consultation response

Address: NB Distillery Ltd, Halflandbarns, North Berwick

Application type: Provisional Premises Licence

I have no objections to the grant of a premises licence. No planning permission is required for the sale of alcohol on the premises.