

EAST LoTHIAN LICENSING BOARD

LICENSING (SCOTLAND) ACT 2005, SECTION 29
APPLICATION FOR VARIATION OTHER THAN MINOR VARIATION

FE
RF
THIS
TS
FRG
NHS
SS
NEIGHBOUR

This application should only be completed by the Licence Holder of the appropriate Premises Licence or their Agent.

SECTION 1: TYPE OF VARIATION

This application for Variation other than a Minor Variation of Premises Licence is made under Section 29(5) of the Licensing (Scotland) Act 2005 in order to vary-
(Tick all relevant boxes)

- Any of the Conditions to which the Premises Licence is subject
- Any of the information contained within the Operating Plan
- The Layout Plan
- Any other information contained or referred to in the licence (including any addition, deletion or other modification).

3d

(Provide Details)

.....

SECTION 2: PREMISES LICENCE DETAILS

2(a) Licence Number of Premises

EL0267

2(b) Name and Address of Premises

The Honourable Company of Edinburgh Golfers
Muirfield Golf Course
Duncur Road
Gullane
East Lothian

Post Code	EH31 2EG	Phone No.	01620 842 123
------------------	----------	------------------	---------------

2(c) Full Name and Address of Current Licence Holder

The Honourable Company of Edinburgh Golfers
Muirfield Golf Course
Duncur Road
Gullane
East Lothian

Post Code	EH31 2EG	Phone No.	01620 842 123
------------------	----------	------------------	---------------

SECTION 3: NATURE OF VARIATION

Complete the relevant section(s) regarding the variations sought:-

3(a) Variation to the Conditions to which the Premises Licence is subject

Provide details of the Condition(s) to be varied and the variation being sought

3(b) Variation to the information contained within the Operating Plan of the Premises Licence

Provide a copy of the proposed operating plan and highlight below the proposed changes. (See Note 1)

To commence off sale hours on a Sunday at 11am, and to add Receptions and Recorded Music as an Activities.

To amend the Seasonal Variations section to simply provide that the premises may wish to take advantage of General Extensions provided by the Board, including those relating specifically to events taking place at the premises and to delete everything else that is presently in that section.

To provide that Restaurant Facilities may take place outwith core hours and to introduce Bar Meals as an Activity.

To provide that certain Activities may take place outwith core hours, prior to the commencement of licensed hours, including golfing events, and bar meal facilities, such as the provision of coffees, teas and rolls to golfers teeing off early.

There may be Club Meetings before the licensed hours commence, Televised Sport may be on at that time, and the Outdoor Drinking Facility may be used for the consumption of non-alcoholic drinks, coffees, and teas. No alcohol will be sold or supplied prior to the commencement of licensed hours unless during a General or Specific Extension granted by the Board. Previous information contained in this section on the Operating Plan will be deleted.

To clarify that the premises will run principally as the clubhouse and ancillary areas relating to the operation of the Golf Club, for the benefit of its Members and Visitors.

To amend the current access arrangements for Children and Young Persons, so as to provide that Children and Young Persons may have access to the Club for under 18 golfing events. Children and Young Persons will require to be accompanied or supervised by an adult.

Children and Young Persons aged 12-17 will be permitted.

Children and Young Persons will require to vacate the premises by 9pm at the latest. Children and Young Persons will have access to all public areas, subject to the rules of the Club.

Subject to the above, all current information regarding Children and Young Persons will be deleted and replaced by this.

To increase the capacity to 550 to reflect the new areas introduced, including the seating on the balcony, ladies facilities etc.

3(c) Variation to the Layout Plan of the Premises Licence

7 Copies of the proposed Layout Plan **must** accompany this application. (See Note 2)
In addition please provide details below of the proposed change to the layout of the Premises.

3(d) Variation to any other information contained or referred to in the licence

Provide details below of any other variation sought to the Premises Licence
(e.g. Alteration to the description of the premises contained within the Premises Licence)

SECTION 4: LICENCE TO BE AMENDED

(See note 3 below)

Does the appropriate Premises Licence accompany this application?

YES

NO

If the answer is **NO**, please provide an explanation.

I am unable to produce the Premises Licence because...

- The licence has not yet been issued by the Board
 - The licence has already been returned to the Board in respect of an earlier application for variation or transfer
 - Other (provide details)
-

SECTION 5: FEE PAYABLE

The fee payable in respect of the application for variation is **£150**

If the application is submitted alongside an application for Transfer of Premises Licence then the combined fee for both applications will be **£170** (see note 4 below)

If submitted with an application for transfer, please specify the order in which the applications are to be considered-

- Application for Transfer of Premises Licence followed by Application for Variation
- Application for Variation followed by Application for Transfer of Premises Licence

OPERATING PLAN Licensing (Scotland) Act 2005, section 20(2)(b)(i)

Name, address and postcode of premises to be licensed.

The Honourable Company of Edinburgh Golfers Muirfield Golf Course Duncur Road Gullane East Lothian EH31 2EG
--

Question 1

STATEMENT REGARDING ALCOHOL BEING SOLD ON PREMISES/OFF PREMISES OR BOTH

1(a) Will alcohol be sold for consumption solely ON the premises	NO
1(b) Will alcohol be sold for consumption solely OFF the premises	NO
1(c) Will alcohol be sold for consumption both ON and OFF the premises	YES
*Delete as appropriate	

Question 2

STATEMENT OF CORE TIMES WHEN ALCOHOL WILL BE SOLD FOR CONSUMPTION ON PREMISES

Day	ON Consumption	
	Opening time	Terminal hour
Monday	9:00	23:00
Tuesday	9:00	23:00
Wednesday	9:00	23:00
Thursday	9:00	01:00
Friday	9:00	01:00
Saturday	9:00	01:00
Sunday	9:00	23:00

Question 3

STATEMENT OF CORE TIMES WHEN ALCOHOL WILL BE SOLD FOR CONSUMPTION OFF PREMISES

<i>Day</i>	<i>OFF Consumption</i>	
	<i>Opening time</i>	<i>Terminal hour</i>
<i>Monday</i>	11:00	22:00
<i>Tuesday</i>	11:00	22:00
<i>Wednesday</i>	11:00	22:00
<i>Thursday</i>	11:00	22:00
<i>Friday</i>	11:00	22:00
<i>Saturday</i>	11:00	22:00
<i>Sunday</i>	11:00	22:00

NOTES:

Question 4

SEASONAL VARIATIONS

<i>Does the applicant intend to operate according to seasonal demand</i>	YES
--	-----

**If YES – provide details*

The premises may wish to take advantage of General Extensions provided by the Board, including those relating specifically to events taking place at the premises.

Question 5

PLEASE INDICATE THE OTHER ACTIVITIES OR SERVICES THAT WILL BE PROVIDED ON THE PREMISES IN ADDITION TO SUPPLY OF ALCOHOL

5(a) Activity	Please confirm YES/NO	To be provided during core licensed hours – please confirm YES/NO	Where activities are also to be provided <u>outwith</u> core licensed hours please confirm YES/NO
Accommodation	YES	N/A	N/A
Conference facilities	NO	NO	NO
Restaurant facilities	YES	YES	YES
Bar meals	YES	YES	YES
5(b) Activity Social functions including:	Please confirm YES/NO	To be provided during core licensed hours – please confirm YES/NO	Where activities are also to be provided <u>outwith</u> core licensed hours please confirm YES/NO
Receptions including (Weddings funerals, birthdays, retirements etc)	NO YES	NO YES	NO YES
Club or other group meetings etc	YES	YES	YES
5(c) Activity Entertainment including:	Please confirm YES/NO	To be provided during core licensed hours – please confirm YES/NO	Where activities are also to be provided <u>outwith</u> core licensed hours please confirm YES/NO
Music – see 5(g)	NO	NO	NO
Live performances – see 5(g)	NO	NO	NO
Dance facilities – see 5(g)	NO	NO	NO
Theatre	NO	NO	NO
Films	NO	NO	NO
Gaming	NO	NO	NO
Indoor/outdoor sports	YES	YES	YES
Televised sport	YES	YES	YES

5(d) Activity	Please confirm YES/NO	To be provided during core licensed hours – please confirm YES/NO	Where activities are also to be provided outwith core licensed hours please confirm YES/NO
<i>Outdoor drinking facilities</i>	YES	YES	YES
5(e) Activity	Please confirm YES/NO	To be provided during core licensed hours – please confirm YES/NO	Where activities are also to be provided outwith core licensed hours please confirm YES/NO
<i>Adult entertainment – see 5(g)</i>	NO	NO	NO

Where you have answered YES in respect of any entry in column 4 above, please provide further details below.

Certain Activities in column 4 may take place prior to the commencement of licensed hours. Restaurant Facilities and Bar Meals may be made available to golfers teeing off early or at a pre-arranged function. This may be in the form of coffees, teas, soft drinks and rolls for instance. No alcohol will be sold or supplied prior to the commencement of licensed hours.

RECEPTIONS ETC.

There may be Club Meetings before the commencement of licensed hours, and the television may be on, showing sport at this time. The Outdoor Drinking Facility may be used by members and golfers for the consumption of non-alcoholic drinks, coffees, and teas.

No alcohol will be sold or supplied prior to the commencement of licensed hours unless during a General or Specific Extension granted by the Board.

5(f) any other activities

If you propose to provide any activities other than those listed in 5(a) – (e) please provide details or further information in the box below.

The premises represent the Club House and ancillary outside areas to Muirfield Golf Club, one of the most famous in the world. Activities normal to the operation of such a club will take place within the premises. The Club is run principally for the benefit of its Members.

5(g) Late night premises opening after 1.00am

Where you have confirmed that you are providing either live or recorded music, dancing or adult entertainment, any combination of these or all please provide the following details

<i>Will the music level exceed 85dB?</i>	N/A
<i>When fully occupied, are there likely to be more customers standing than seated?</i>	N/A

Question 6 (On-sales only)

CHILDREN AND YOUNG PERSONS

6(a)	<i>When alcohol is being sold for consumption on the premises will children or young persons be allowed entry</i>	YES
6(b)	<i>Where the answer to 6(a) is YES provide statement of the TERMS under which they will be allowed entry</i>	
<p>Children and Young Persons involved in under 18 golfing events will be permitted access to the premises, before and after the event, subject to the Club and Management Rules. Children and Young Persons will require to be accompanied or supervised by an adult.</p>		

6(c)	<i>Provide statement regarding the AGES of children or young persons to be allowed entry</i>	
<p>Children aged 12 and over will be permitted, together with Young Persons.</p>		

6(d)	<i>Provide statement regarding the TIMES during which children and young persons will be allowed entry</i>	
<p>Children and Young Persons will require to vacate the premises by 9pm.</p>		

6(e)	<i>Provide statement regarding the PARTS of the premises to which children and young persons will be allowed entry</i>	
<p>Children and Young Persons will have access to all public areas subject to the rules of the Club.</p>		

Question 7

CAPACITY OF PREMISES

What is the proposed capacity of the premises to which this application relates?

550

Question 8

PREMISES MANAGER (NOTE: not required where application is for grant of provisional premises licence)

Personal details

8(a) Name

James Hall

8(b) Date of birth

[REDACTED]

8(c) Contact address

[REDACTED]

8(d) Email address

[REDACTED]

8(e) Personal licence

<i>Date of issue</i>	<i>Name of Licensing Board issuing</i>	<i>Reference no. of personal licence</i>
1 September 2019	East Lothian	EL606

DECLARATION BY APPLICANT OR AGENT ON BEHALF OF APPLICANT

If signing on behalf of the applicant please state in what capacity.

The contents of this operating plan are true to the best of my knowledge and belief.

Signature  * (see note below)

Date 4/2/20

Capacity APPLICANT/AGENT (delete as appropriate).

Telephone number and email address of signatory

Macdonald Licensing
21a Rutland Square
Edinburgh, EH1 2BB

0131 229 6181, alistair@macdonaldlicensing.com

*** Data Protection Act 1998**

The information on this form may be held on an electronic public register which may be available to members of the public on request.

Supplementary Application Information

This information is required in relation to all Premises Licence/Provisional Licence applications or any application which is a Premises Licence Variation, not considered to be a Minor Variation. Application submissions generally tend to be insufficiently detailed as to provide a complete picture of what businesses propose to provide the public. Therefore, Licensing Boards often have too little information, in advance of Board hearings, to fully appreciate what is being applied for. This situation often leads to numerous unnecessary objections and representation being made due to interested parties, such as neighbouring residents, not understanding what proposed activities really relate to i.e. What does Live Music actually mean and how will it impact on their lives. For these reasons, the Board has made a policy decision to require applicants to provide a fuller description of their business proposals and detail how the five licensing objectives will be met.

Business Profile

Please describe your business offering.

The 'business' is that of a Private Members Club, namely the Honorable Society of Golfers in Edinburgh, based at Muirfield Golf Course, one of the most famous in the world. The Club was established in 1891 ([printout at the back of this statement](#)). Recently this constitution was changed to accept lady members as well.

Its principal purpose is to provide a facility for its member and those enjoying the golf course. Members may bring guests and there are tournaments of course but the emphasis is on the provision of a facility that makes it competitive in the world of golf courses, all competing for the major tournaments.

This Variation involves additional areas and facilities to the Club, in terms of the Layout Plan, including additional rooms, elimination of the accommodation facility, and a new roof terrace. There are also additional facilities for lady golfers.

(extend this box if you require additional space)

On/Off Consumption

(a) Please describe the type of business you intend to operate in respect of On consumption.

a) The provision will not change. Alcohol is provided to golfers for instance after they have finished a round of golf, or if they are having something to eat at the Club. Some members live close by and use the Club as somewhere to come and meet friends for a drink.

(b) Please describe the type of business you intend to operate in respect of Off consumption & deliveries

b) There are no deliveries. Off-sales would just be purchasing bottles of specialist drinks etc

Clarification is required in relation to the content of your proposed Operating Plan

(extend the boxes below if you require additional space)

To what extent do you intend to use any of the following: Accommodation; Conference Facilities; Restaurant Facilities; Bar Meals:

Restaurant facilities and bar meals are included. Meals are provided in the historic dining room and bar meals encompass for instance bacon or sausage rolls for golfers to enjoy before or after their game.

Social Functions – Weddings; Birthdays; Retirements ; Other - If you intend to provide for any of these functions please describe the nature and extent and likely frequency of each:

There may be occasional charity events for instance.

Entertainment – Recorded Music; Live Performances; Dance Facilities; Theatre; Films; Gaming; Indoor/outdoor sports; Televised Sport - If you intend to provide for any of these facilities please describe the nature and extent and likely frequency of each:

Recorded Music is not normally played but we have added it in case it is required for the charity events for instance or another special occasion.

Only indoor/outdoor sports, principally golf, is relevant, plus of course TV Sport.

Outdoor Drinking Facilities - If you intend to provide outdoor drinking facilities please describe where and what the facilities will be used for. You will also be required to provide a statement in the objectives section how you intend to prevent public nuisance from use of such facilities:

There is a terraced area where members and their guests can take their drinks. There is also a new roof terrace.

Adult Entertainment – If you intend to provide any entertainment of a sexual nature please state the type and likely frequency if use. Adult entertainment is any form of sexual stimulation and includes adult humour or explicit language. The Board will also expect you to address the objective of preventing harm to children and young persons:

N/A

Activities Outwith Licensed Core Hours - In your Operating Plan, directly below question 5(e), you should have given details of any activity that will be provided outwith core licensed hours. If you wish you can expand on your explanation here:

Some competitions start early in the morning and therefore this is answered yes. No alcohol will be sold or supplied outwith core hours unless with the benefit of an Extension of Permitted Hours.

Any Other Activities - In your Operating Plan at 5(f) you should have given details of any other type of activity you are likely to cater for. It would be useful to give an indication of the extent and frequency of such events:

Just general activities associated with a golf club of this statute.

Children and Young Persons – If you intend to provide access for children and young persons on the premises please provide details of what facilities you have on the premises in respect of different age groups. In addition, please state where and what baby changing facilities will be provided for children under five years.

The position regarding Access by Children and Young Persons is hopefully been simplified, from the point of view of the staff, the Members, their guests, and the LSO and the Police. In general Children and Young Persons might be in attendance for a Tournament, play in a tournament or watching a tournament.

Licensing Objectives - Please provide details below of how you will ensure that the 5 Licensing Objectives are complied with. It may be helpful in answering this section if you refer to the East Lothian Council Licensing Board's 'Statement of Licensing Policy, which can be found at the following link or the Council website [policy link](#)

(extend the boxes below if you require additional space)

Preventing Crime and Disorder:

The Variation reflects changes to the layout to the property but it will not affect the day to day operation and running of this Golf Club. They would be horrified if it was considered that they contributed in any way to Crime and Disorder. A very high standard of behavior is expected by Members and their guests. That would apply equally if there was any indication that there had been any inconvenience to neighbours for instance by behavior of people who attended the Club. That has not been the case. Our clients will continue to uphold their strict Rules and Regulations with regard to behavior and this should prevent there being any issues or concern regarding this Licensing Objective.

Securing Public Safety:

It is uppermost in our clients operation that Members, visitors and staff work in a safe and pleasant environment. They believe that that is the case. With regard to the property itself, care is taken to lay it out in a way that is convenient for use by elderly Members and guests or those with any form of disability.

Preventing Public Nuisance:

As we have mentioned already, there have been no issues with regard to nuisance being caused by those attending the Club. On a day to day basis, for Members and their guests that is particularly the case.

Obviously for large tournaments attracting a high volume of spectators, there is the possibility of some inconvenience being caused to neighbours, although the Club itself has a good relationship with all neighbours who live close by, some of whom are Members. For such tournaments the Club liaises closely with Police and Council Officials to minimize any adverse affect on the amenity of local neighbours by such crowds.

Protecting and Improving Public Health:

As will be appreciated, the consumption of alcohol is very much an ancillary part of the operation of this Golf Club. However after a game of golf our clients wish their Members to be able to enjoy a drink in the bar, or with their meal, in a civilized and pleasant environment.

The range of drinks is appropriate for such a demand. They do not expect their visitors or guests to consume more than they should as staff would be very strict in refusing, both from the point of view of that person's health but also to the adverse affect it would have on the general atmosphere of the premises.

Protecting Children and Young Persons From Harm:

The Application explains the basis on which Children and Young Persons may be present in the Club. They may be playing in or attending a tournament and the interests of Children and Young Persons are very much catered for in such circumstances.

On a day to day basis, it is fairly unusual for Children to be present but when they are they are expected to be properly supervised so as to cause minimum inconvenience to any other guest or Member.

Application Supporting Comments / Any Other Additional Information

(extend the boxes below if you require additional space)

Additional Information:

This Major Variation does not change the nature of the Club in any way. It is simply to reflect certain changes that the Club have made which they consider assists their efforts to keep at the forefront of the golfing market in the UK, which is extremely competitive.

We would suggest that Muirfield Golf Club is a credit to East Lothian and does bring visitors and business to the area which is shared with other businesses in Gullane and beyond.

Supporting Comments: i.e. reasons why the Board should support your application.

As above, this is assisting our clients in maintaining their position as one of the World's leading Golf Clubs.

We would hope that the Board would accept that the possibility of this Application increasing any possible infringement of the Licensing Objectives is negligible.


SIGNATURE AND DECLARATION BY APPLICANT

IT IS AN OFENCE TO MAKE A FALSE STATEMENT IN OR IN CONNECTION WITH THIS APPLICATION

(Criminal Law (Consolidation)(Scotland) Act 1995 Section 44(2)(b))

The contents of this Application are true to the best of my knowledge and belief.



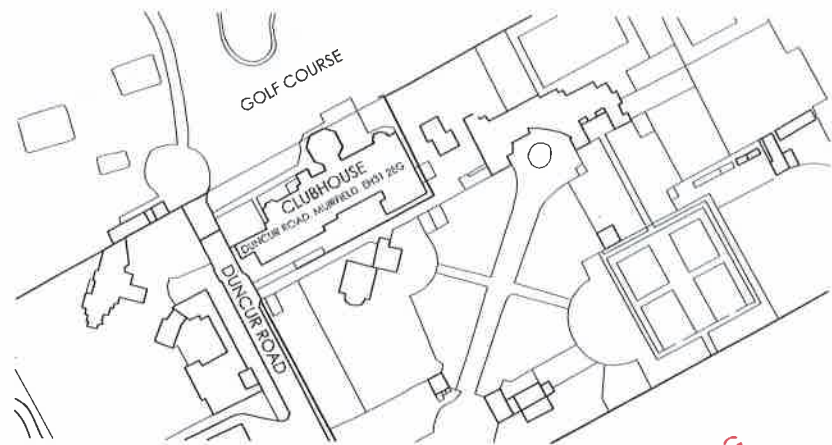














Signature		Date	
-----------	--	------	--




LOCATION PLAN
Scale 1:1250

- Smoking Room**
Used by:
- Members and their guests for coffee pre and post lunch drinks, pre and post dinner drinks; socialising before and after golf.
- Visitors for coffee pre and post lunch drinks.
- Children and young persons are only allowed in this room when accompanied by designated adult or member.
- Dining Room**
Used by:
- Members and guests for lunch, afternoon tea, dinners.
- Visitors for lunch.
- Children and young persons are only allowed in this room when accompanied by a member, or when signing in a guest.
- Captains Room**
Used by:
- Meeting room
- Occasional Members only
- Outdoor Drinking**
Used by:
- Members and their guests for coffee pre and post lunch drinks, pre and post dinner drinks; socialising before and after golf.
- Visitors for coffee, pre and post lunch drinks.
- Children and young persons allowed in this area.
- Balcony**
Used by:
- Members and their guests for coffee, lunch and afternoon tea, pre and post lunch drinks, pre and post dinner drinks; socialising before and after golf.
- Visitors for coffee pre and post lunch drinks.
- Children and young persons allowed in this area when accompanied by a member or designated adult.
- Club Room**
Used by:
- Members and their guests for coffee, lunch and afternoon tea, pre and post lunch drinks, pre and post dinner drinks; socialising before and after golf.
- Note - access to children/young persons:**
While there are no areas set aside in the Clubhouse for children and young persons, Children and young persons who have played golf may when accompanied by an adult, have lunch in the dining room and may accompany an adult into the lounge areas and/or the designated outside terrace/balcony and seated areas.
Children and young persons will when accompanied be allowed to access locker and toilet facilities and the cove for signing in purposes.
Children and young persons will not be allowed to enter the Clubhouse when not accompanied by an adult. They will be allowed access to the outside seated areas, except the balcony for the consumption of non-alcoholic drinks.


FIRE DETECTION SYSTEM & ALARM SYSTEM
Fire detection and alarm system is compliant with BS 5839 Standard L1

-  FIRE EXTINGUISHER - FOAM
-  FIRE EXTINGUISHER - CO2
-  FIRE EXTINGUISHER - WATER
-  LICENCED AREAS
-  AREAS ACCESSIBLE TO CHILDREN / YOUNG PERSONS
-  OPTICAL SMOKE DETECTOR
-  OPTICAL SMOKE DETECTOR c/w SOUNDER BASE
-  OPTICAL SMOKE DETECTOR WITHIN CEILING VOID
-  HEAT DETECTOR (FIXED)
-  HEAT DETECTOR (FIXED) c/w SOUNDER BASE
-  MULTI SENSOR c/w CO-DETECTION AND SOUNDER BASE
-  WALL MOUNTED SOUNDER BEACON
-  EXTERNAL IP 65 RATED WALL MOUNTED SOUNDER BEACON
-  FIRE ALARM PANEL
-  MANUAL CALL POINT (SEMI RECESSED)
-  DISABLED REFUGE PANEL
-  DISABLED REFUGE OUTSTATION

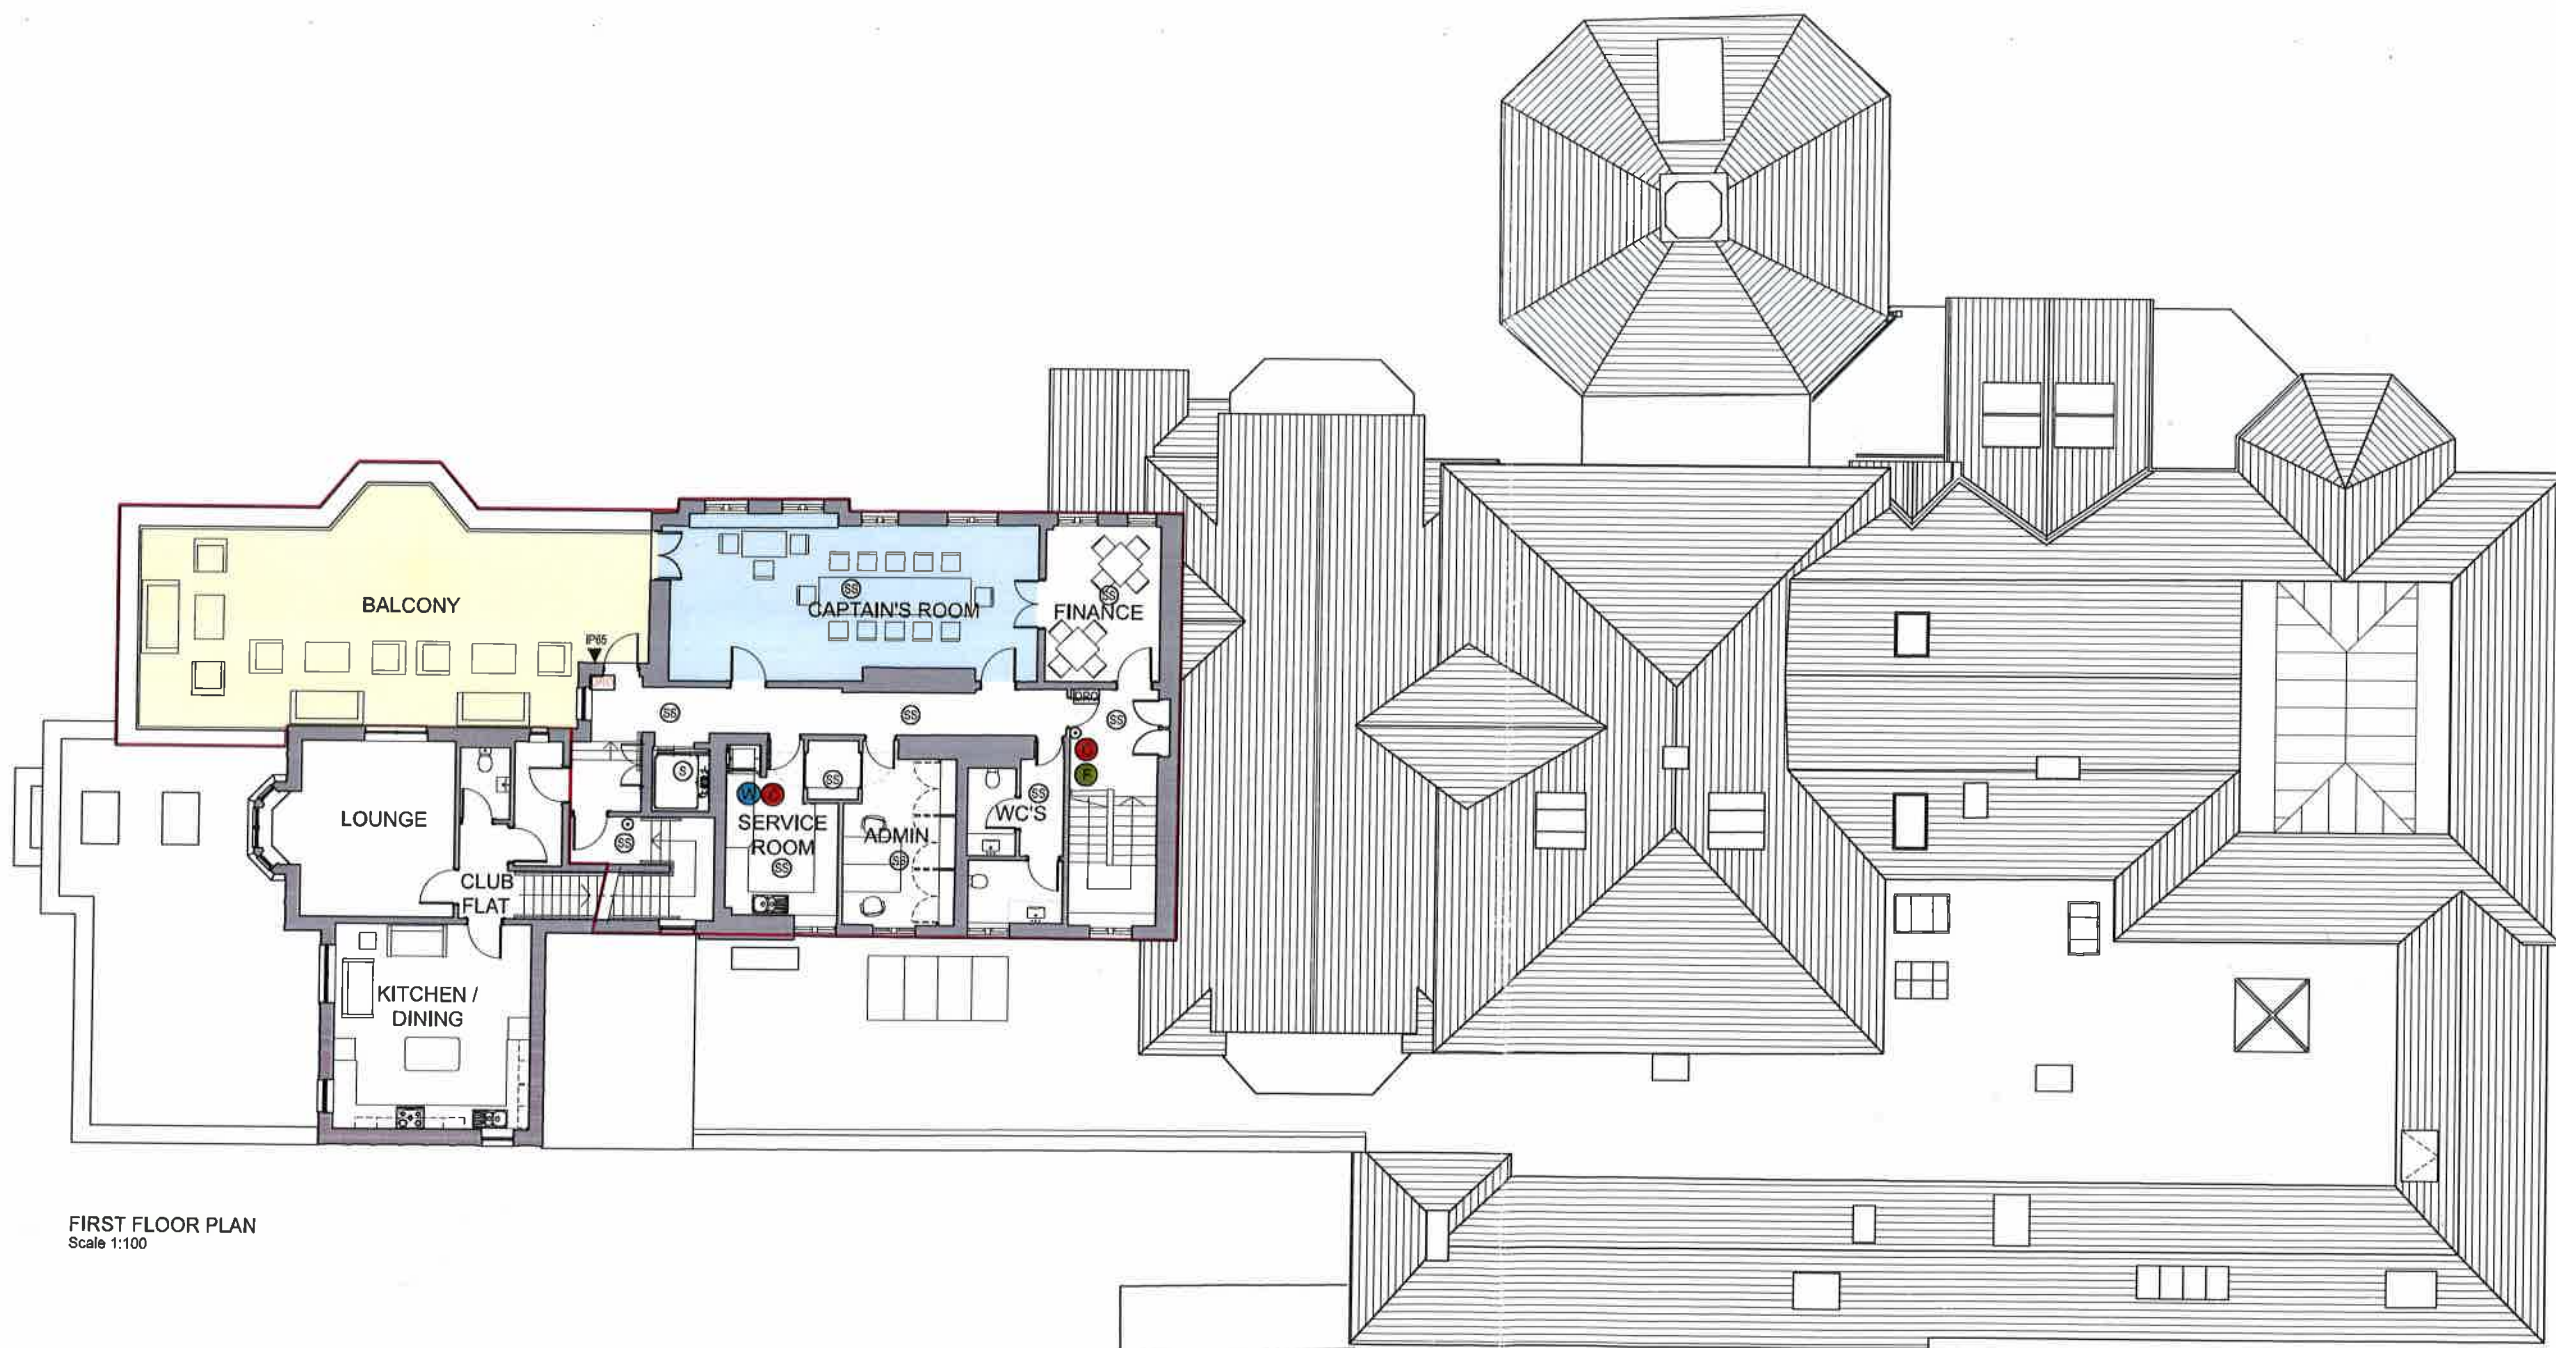


FIRST FLOOR PLAN
Scale 1:100

susan stephen architects			
project	1475	Muirfield Golf Club	
client	Honourable Company of Edinburgh Golfers		
drawing	FIRST FLOOR PLAN		
dwg no.	LIC123/02	revision	A
scale	1:100	drawn	PS

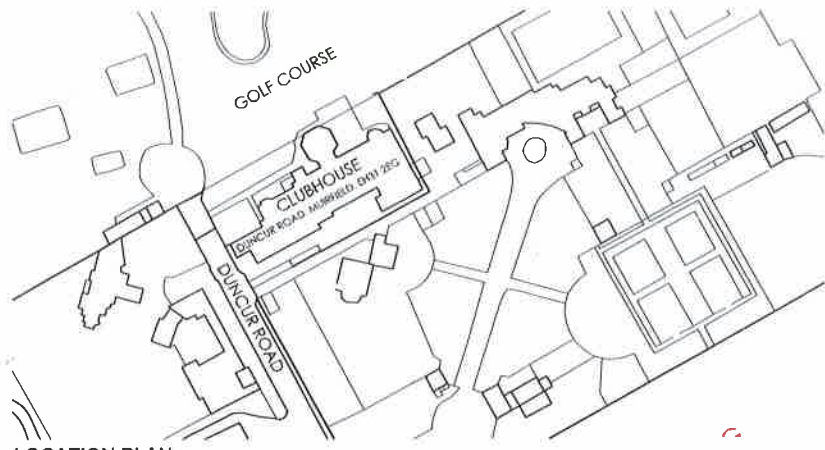

LOCATION PLAN
Scale 1:1250

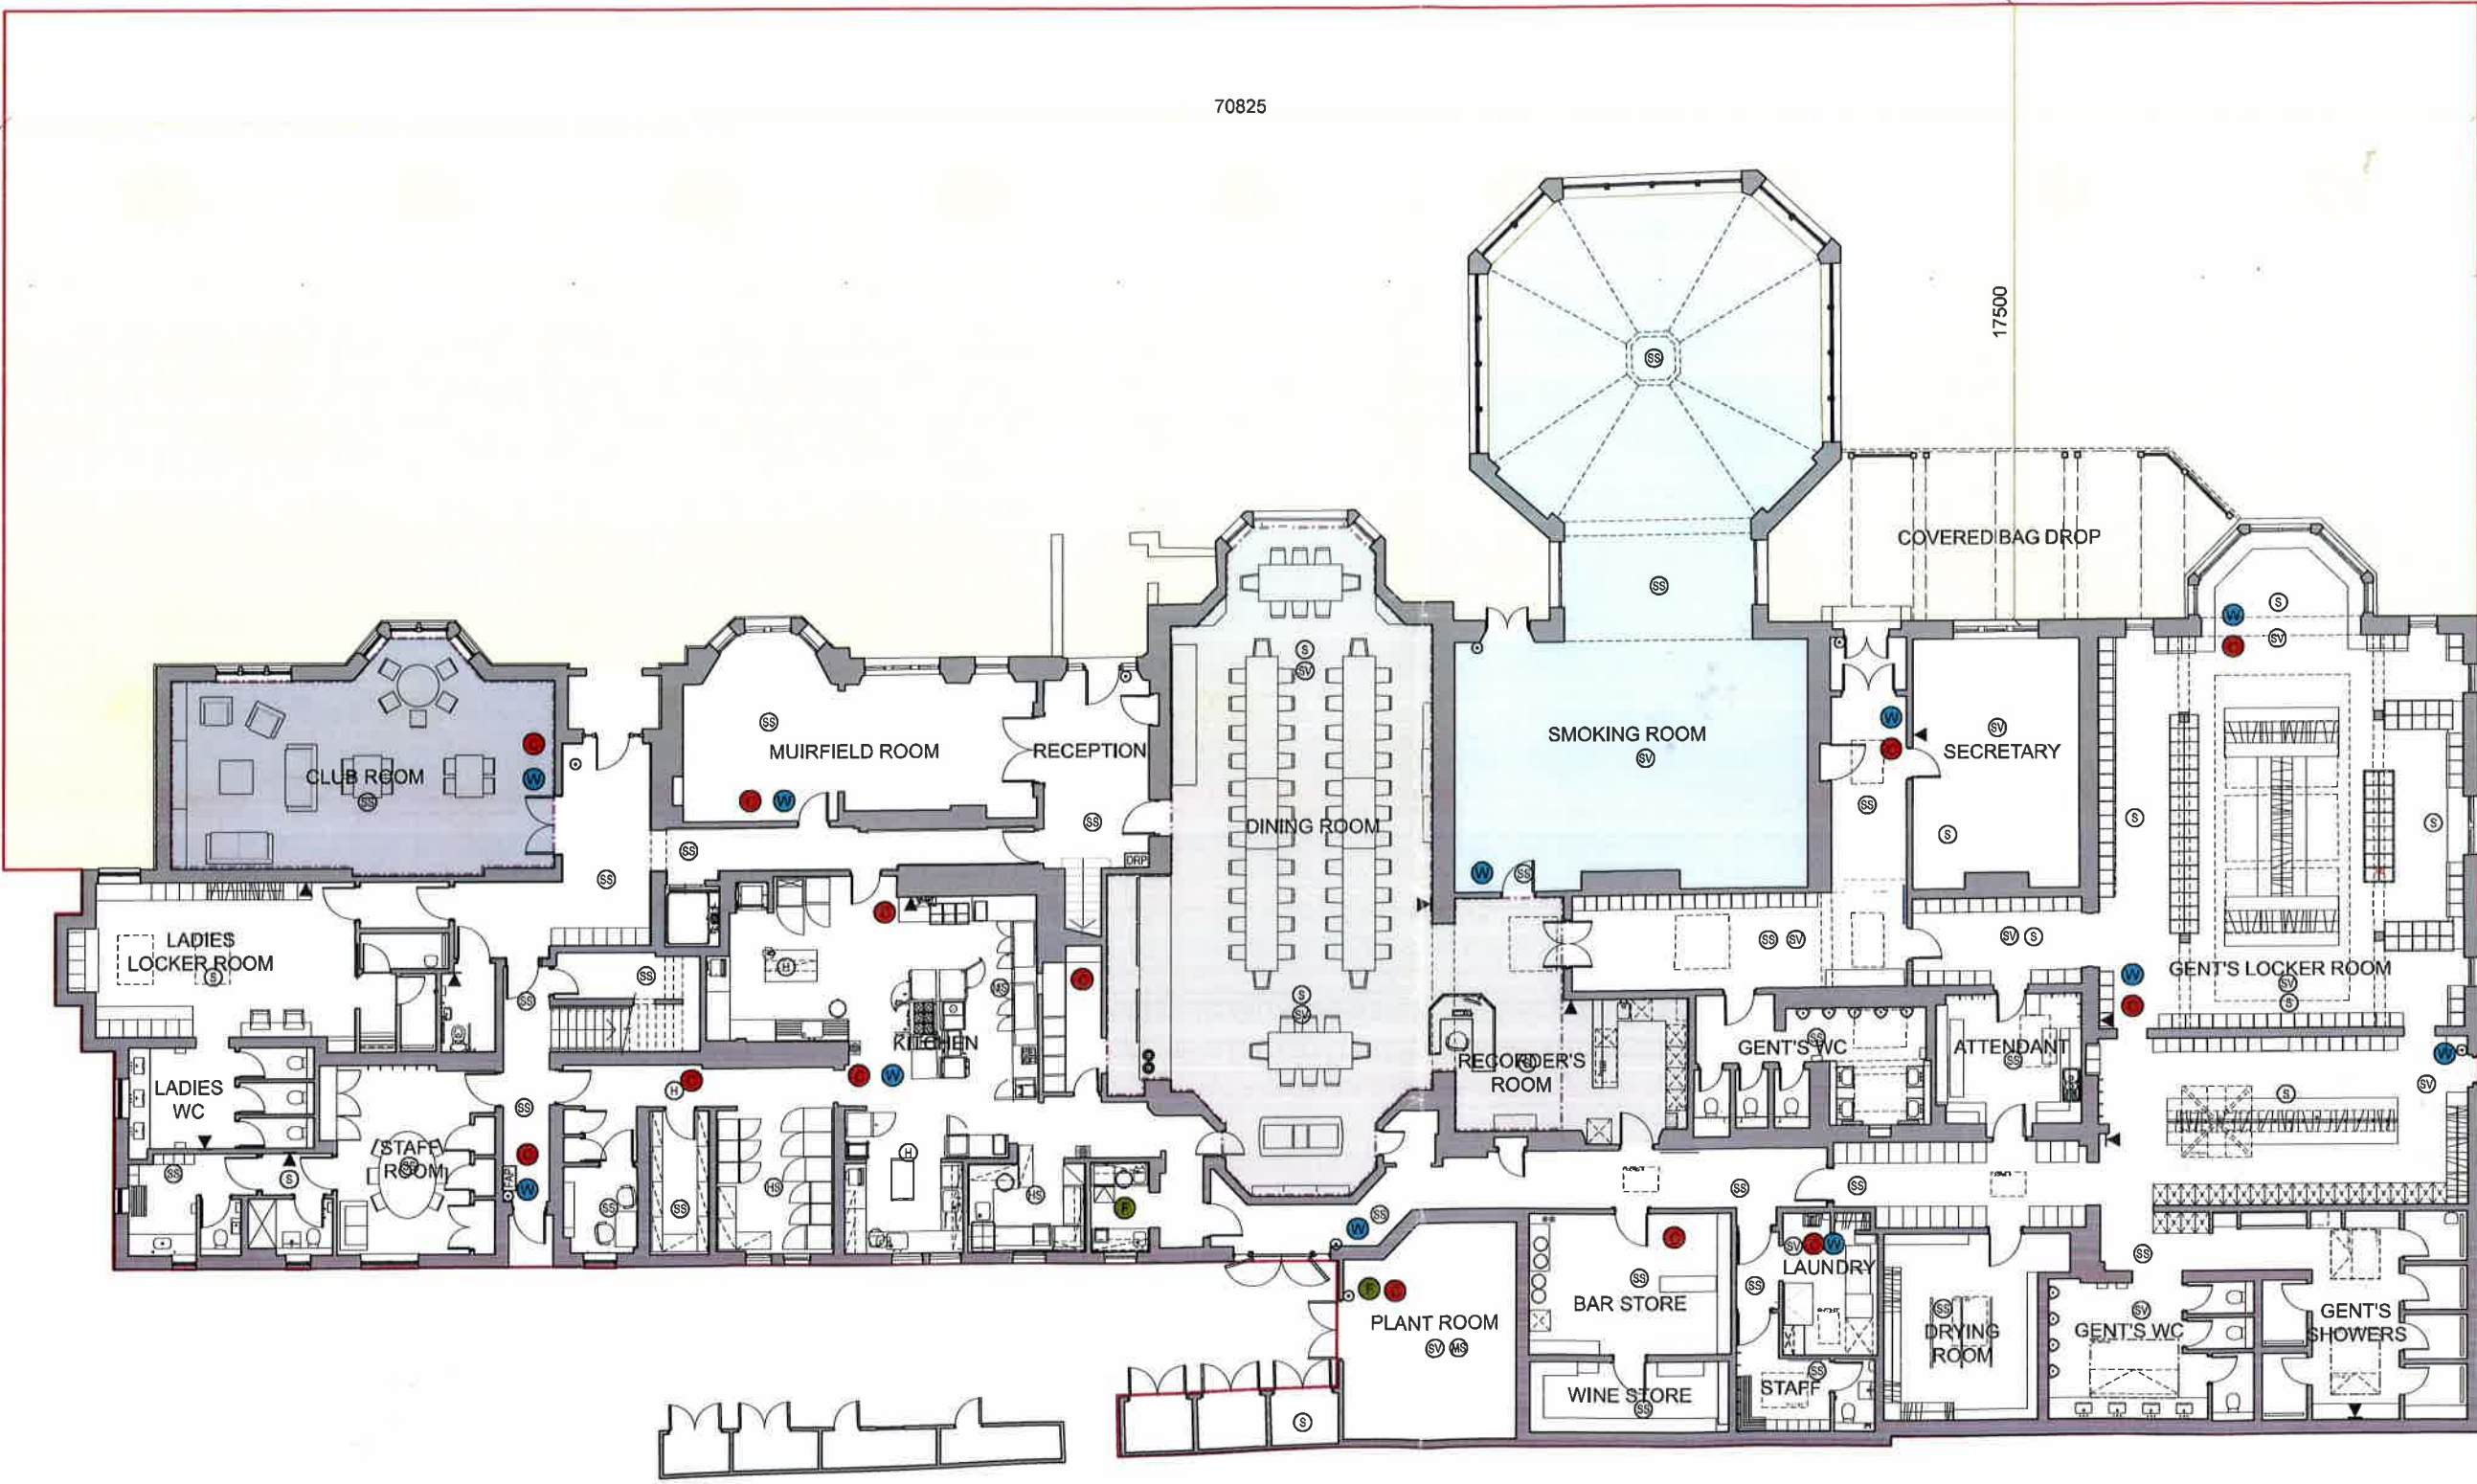

70825

17500

- Smoking Room**
Used by:
- Members and their guests for coffee, pre and post lunch drinks, pre and post dinner drinks, socialising before and after golf.
- Visitors for coffee, pre and post lunch drinks.
- Children and young persons are only allowed in this room when accompanied by designated adult or member.
- Dining Room**
Used by:
- Members and guests for lunch, afternoon tea, dinners.
- Visitors for lunch.
- Children and young persons are only allowed in this room when accompanied by a member, or when signing in a guest.
- Casualty Room**
Used by:
- Meeting room
- Occasional Members dining
- Outdoor Drinking**
Used by:
- Members and their guests for coffee, pre and post lunch drinks, pre and post dinner drinks, socialising before and after golf.
- Visitors for coffee, pre and post lunch drinks.
- Children and young persons allowed in this area
- Balcony**
Used by:
- Members and their guests for coffee, lunch and afternoon tea, pre and post lunch drinks, pre and post dinner drinks, socialising before and after golf.
- Visitors for coffee, pre and post lunch drinks.
- Children and young persons allowed in this area when accompanied by a member or designated adult
- Club Room**
Used by:
- Members and their guests for coffee, lunch and afternoon tea, pre and post lunch drinks, pre and post dinner drinks, socialising before and after golf.

Note - access to children/young persons:
While there are no areas set aside in the Clubhouse for children and young persons, children and young persons who have played golf, may when accompanied by an adult, have lunch in the dining room and may accompany an adult into the lounge areas and/or the designated outside terrace/balcony and sealed areas.
Children and young persons will when unaccompanied be allowed to access locker and toilet facilities and the caddy for signing in purposes.
Children and young persons will not be allowed to dine in the Clubhouse when not accompanied by an adult, they will be allowed access to the outside seated areas, except the balcony for the consumption of non-alcoholic drinks.

FIRE DETECTION SYSTEM & ALARM SYSTEM
Fire detection and alarm system is compliant with BS 5839 Standard L1

- FIRE EXTINGUISHER - FOAM
- FIRE EXTINGUISHER - CO2
- FIRE EXTINGUISHER - WATER
- LICENCED AREAS
- AREAS ACCESSIBLE TO CHILDREN / YOUNG PERSONS
- OPTICAL SMOKE DETECTOR
- OPTICAL SMOKE DETECTOR c/w SOUNDER BASE
- OPTICAL SMOKE DETECTOR WITHIN CEILING VOID
- HEAT DETECTOR (FIXED)
- HEAT DETECTOR (FIXED) c/w SOUNDER BASE
- MULTI SENSOR c/w CO-DETECTION AND SOUNDER BASE
- WALL MOUNTED SOUNDER BEACON
- EXTERNAL IP 65 RATED WALL MOUNTED SOUNDER BEACON
- FIRE ALARM PANEL
- MANUAL CALL POINT (SEMI RECESSED)

GROUND FLOOR PLAN
Scale 1:100

susan stephen architects	
project	1425 Muirfield Golf Club
client	Honourable Company of Edinburgh Golfers
drawing	GROUND FLOOR & LOCATION PLAN
dwg no.	11C/23101
scale	1:100 @ A1
revision	PS
drawn	PS

31/03/2020

Your Ref: EL0267

Our Ref: JE/4926LIC/20



**POLICE
SCOTLAND**

Keeping people safe

John McKenzie
Chief Superintendent
Divisional Commander
The Lothians and Scottish Borders Division
Dalkeith Police Station
Newbattle Road
Dalkeith
EH22 3AX

Dear Sir/Madam,

**LICENSING (SCOTLAND) ACT 2005
APPLICATION FOR THE VARIATION OF A PREMISES LICENCE
HONOURABLE COMPANY OF EDINBURGH GOLFERS
MUIRFIELD GOLF COURSE, DUNCUR ROAD, GULLANE, EAST LOTHIAN,
EH31 2EG.**


I refer to the above variation of a premises licence in terms of Section 29(5) of the Licensing (Scotland) Act 2005.

The variation requested consists of change to the maximum capacity and footprint and changes to the operating hours.

In terms of Section 29(5) this request can be considered a variation.

I have no adverse comment to make regarding the variation proposed.

Yours faithfully

 

For enquiries please contact the Licensing Department on 01620 826147.

EAST LoTHIAN COUNCIL

PEOPLE AND GOVERNANCE

From: R. Fruzynski
Licensing Standards Officer

To: K. MacNeill
Clerk to the Licensing Board

Date: 30 March 2020

LICENSING (SCOTLAND) ACT 2005 **PREMISES LICENCE VARIATION APPLICATION**

The Honourable Company of Edinburgh Golfers
Muirfield Golf Course
Duncur Road
Gullane
East Lothian
EH31 2EG

I refer to the above subject and can confirm that the LSO has assessed the content of this variation application and confirms that it is consistent with the terms of the Licensing (Scotland) Act 2005 and the Board's statement of policy.

The Club is very well run and I can confirm that no complaints or licensing concerns have become known in respect of the premises.

I support this variation.

R. Fruzynski
Licensing Standards Officer

Herkes, Gillian

From: Aitken, Beatrice
Sent: 14 April 2020 14:24
To: Licensing
Subject: FW: Major Variation application for The Honourable Company of Edinburgh Golfers premise licence
Attachments: Muirfield Golf Club - Layout Plans.pdf; Major variation application - The Honourable Company of Edinburgh Golfers.pdf

Dear Licensing,

Sorry for late response. I have no objections to this licence variation.

Kind Regards,
Beatrice

Beatrice Aitken
Environmental Health Officer

John Muir House Court Street Haddington EH41 3HA 01620827332

https://www.eastlothian.gov.uk/info/210568/environmental_health

From: Environmental Health/Trading Standards <ehts@eastlothian.gov.uk>
Sent: 13 March 2020 08:34
To: Aitken, Beatrice <baitken@eastlothian.gov.uk>
Subject: FW: Major Variation application for The Honourable Company of Edinburgh Golfers premise licence

Karen Baikie | Business Support Administrator | Council Support | East Lothian Council | John Muir House | Brewery Park | Haddington | East Lothian EH41 3HA
Direct Dial 01620 828755, ext 6755| kbaikie@eastlothian.gov.uk |
www.eastlothian.gov.uk

From: Winter, Maree <mwinter@eastlothian.gov.uk>
Sent: 12 March 2020 16:23
To: Lothian Scot Borders Licensing East Mid Lothian <LothianScotBordersLicensingEastMid@Scotland.pnn.police.uk>; Fruzynski, Rudi <rfruzynski@eastlothian.gov.uk>; Environmental Health/Trading Standards <ehts@eastlothian.gov.uk>; torquil.cramer@firescotland.gov.uk; Trading Standards <tradingstandards@eastlothian.gov.uk>; Environment Reception <environment@eastlothian.gov.uk>; Grant, Shona <sgrant@eastlothian.gov.uk>; Licensing <Licensing@nhsllothian.scot.nhs.uk>; gaccsecretary@gmail.com
Subject: Major Variation application for The Honourable Company of Edinburgh Golfers premise licence

Dear all,

Please find attached a variation application for the above premises. Could I please have any objections/representations you may care to make by Monday 6th April 2020.