

410



East Lothian Council
Licensing

12 NOV 2024

Received

APPLICATION FOR PREMISES LICENCE / PROVISIONAL PREMISES LICENCE*

LICENSING (SCOTLAND) ACT 2005, SECTION 20

*Delete as appropriate

2b

Question 1 – Name, address and postcode of premises to be licensed

COMPANY BAKERY CAFE

6 Station Road, Musselburgh, East Lothian EH21 7PE

Question 2 – Particulars of applicant

2(a) Where applicant is an individual, provide full name, date & place of birth, home address including postcode, telephone number & email address.

NA

2(b) Where applicant is a partnership, please provide full name, and postal address of partnership.

NA

2(c) Where applicant is a company, please provide name, registered office and company registration number.

COMPANY BAKERY LIMITED

SC768646

6 Station Road, Musselburgh, East Lothian, EH21 7PE

2(d) Where the applicant is a club or other body, please provide full name, and postal address of club or other body.

2(e) Where applicant is a partnership, company, club or other body, please provide the names, dates and places of birth, and home addresses of connected persons.*

Duncan Findlater

Amy Findlater

Benedict Reade,

Hollie Reid

* Connected person is defined in section 147(3) of the Licensing (Scotland) Act 2005.

Question 3 – Previous applications

Has the applicant been refused a premises licence under section 23 of the Licensing (Scotland) Act 2005 in respect of the same premises?

YES NO

If YES – provide full details NA

Question 4 – Previous convictions

Has the applicant or any connected person ever been convicted of a relevant or foreign offence (1)

YES NO

If YES – provide full details. For the purpose of this Act, a conviction for a relevant offence or foreign offence is to be disregarded if it is spent for the purpose of the Rehabilitation of Offenders Act 1974.

NAME	DATE	COURT	OFFENCE	SENTENCE
NONE				

(1) In addition to any convictions held by the applicant at the time of application, applicants should also familiarise themselves with the contents of section 24(1) of the Licensing (Scotland) Act 2005 in respect of any convictions for relevant or foreign offences which they may receive during the period beginning with the making of the premises licence application and ending with determination of the application.

DESCRIPTION OF PREMISES

Licensing (Scotland) Act 2005, section 20(2)(a)

Question 5 – Description of premises

(where application is submitted by a members' club, please also complete question 6)

Bakery and café in the converted Eskmills Campus. Wholesale bakers and café
and event space.


Question 6 – To be completed by members' clubs only

Do the club's constitution and rules conform to the requirements of regulation 2 of the Licensing (Clubs) (Scotland) Regulations 2007?

YES NO

DECLARATION BY APPLICANT OR AGENT ON BEHALF OF APPLICANT

The contents of this Application are true to the best of my knowledge and belief.

 Signature  _____ * (see note below)

Date 11 November 2024

~~APPLICANT~~ / AGENT (delete as appropriate)

Telephone number and email address of signatory  _____

Niall Hassard, Solcitor, Hassard Licensing Ltd, 6a Randolph Crescent, Edinburgh, EH3 7TH
niall@hassardlicensing.co.uk

I have enclosed the relevant documents with this application – please tick the relevant boxes

- Operating plan
- Layout plan (highlighting the area where alcohol is sold/consumed)
- Planning certificate
- Building standards certificate
- Food hygiene certificate

* Data Protection Act 2018

The information on this form may be held on an electronic public register which may be available to members of the public on request.



SUPPLEMENTARY APPLICATION INFORMATION

This information is required in relation to all Premises Licence/Provisional Licence applications or any application which is a Premises Licence Variation, not considered to be a Minor Variation.

Application submissions generally tend to be insufficiently detailed as to provide a complete picture of what businesses propose to provide the public. Therefore, Licensing Boards often have too little information, in advance of Board hearings, to fully appreciate what is being applied for. This situation often leads to numerous unnecessary objections and representation being made due to interested parties, such as neighbouring residents, not understanding what proposed activities really relate to i.e. What does Live Music actually mean and how will it impact on their lives. For these reasons, the Board has made a policy decision to require applicants to provide a fuller description of their business proposals and detail how the five licensing objectives will be met.

BUSINESS PROFILE

Please describe your business offering

Reigning Supreme Champion at the Scottish Bread Championship, the bakery houses the new Company Bakery Cafe.

The café is open 7 days a week from 8.30am-4pm normally and in the evening for special events and private bookings.

The core offer is fresh pastries, sandwiches, cakes, coffee and special evening menus.

There are gifts/souvenirs, limited bakery homeware as well as Sourdough bread to take home with you.

ON CONSUMPTION

(a) Please describe the type of business you intend to operate in respect of On consumption.

Alcohol ancillary to food and for events.

OFF CONSUMPTION

(b) Please describe the type of business you intend to operate in respect of Off consumption & deliveries

Alcohol ancillary for food and as part of gifting sets.

**CLARIFICATION IS REQUIRED IN RELATION TO THE
CONTENT OF YOUR PROPOSED OPERATING PLAN**

To what extent do you intend to use any of the following:

Accommodation; Conference Facilities; Restaurant Facilities; Bar Meals;

Food is the main focus of the business. With the working bakery element there may be educational tours and industry events/ demonstrations.

Social Functions – Weddings; Birthdays; Retirements ; Other:

If you intend to provide for any of these functions please describe the nature and extent and likely frequency of each:

The premises will cater for private functions and events. These will be ancillary to the bakery and café offer and mainly in the evenings at weekends.

Entertainment – Recorded Music; Live Performances; Dance Facilities; Theatre; Films; Gaming; Indoor/outdoor sports; Televised Sport – If you intend to provide for any of these facilities please describe the nature and extent and likely frequency of each:

Music will be low impact and ancillary.

Outdoor Drinking Facilities – If you intend to provide outdoor drinking facilities please describe where and what the facilities will be used for. You will also be required to provide a statement in the objectives section how you intend to prevent public nuisance from use of such facilities:

A small al fresco dining area for the consumption of food and drinks as shown on the layout plan.

Adult Entertainment – If you intend to provide any entertainment of a sexual nature please state the type and likely frequency if use. Adult entertainment is any form of sexual stimulation and includes adult humour or explicit language. The Board will also expect you to address the objective of preventing harm to children and young persons:

NA

Activities Outwith Licensed Core Hours – In your Operating Plan, at 5(e), you should have given details of any activity that will be provided outwith core licensed hours. If you wish you can expand on your explanation here:

As a working bakery and café the premises will open early for production and for the café operation.

Any Other Activities – In your Operating Plan at 5(f) you should have given details of any other type of activity you are likely to cater for. It would be useful to give an indication of the extent and frequency of such events:

All additional elements are ancillary to the bakery and café.

Children and Young Persons – If you intend to provide access for children and young persons on the premises please provide details of what facilities you have on the premises in respect of different age groups. In addition, please state where and what baby changing facilities will be provided for children under five years.

Children of all ages will be permitted.
Baby change is available for under 5s.

LICENSING OBJECTIVES

Please provide details below of how you will ensure that the 5 Licensing Objectives are complied with. It may be helpful in answering this section if you refer to the East Lothian Council Licensing Board's 'Statement of Licensing Policy, which can be found at

https://www.eastlothian.gov.uk/downloads/file/27884/statement_of_licensing_policy_2018-2023

Preventing Crime and Disorder

See separate statement attached.

Securing Public Safety:

See separate statement attached.

Preventing Public Nuisance:

See separate statement attached.

Protecting and Improving Public Health:

See separate statement attached.

Protecting Children and Young Persons From Harm:

See separate statement attached.

APPLICATION SUPPORTING COMMENTS

Additional Information

Supporting Comments
i.e. reasons why the Board should support your application.

The premises is dog friendly, fully accessible and makes provision for gluten free and vegan options.

SIGNATURE AND DECLARATION BY APPLICANT

IT IS AN OFENCE TO MAKE A FALSE STATEMENT IN OR IN CONNECTION WITH THIS APPLICATION

(Criminal Law (Consolidation)(Scotland) Act 1995 Section 44(2)(b))

The contents of this Application are true to the best of my knowledge and belief.

Signature 

Date 11 November 2024

OPERATING PLAN – COMPANY BAKERY

Licensing (Scotland) Act 2005, section 20(2)(b)(i)

Question 1

STATEMENT REGARDING ALCOHOL BEING SOLD ON PREMISES/OFF PREMISES OR BOTH

1(a) Will alcohol be sold for consumption solely ON the premises?	N
1(b) Will alcohol be sold for consumption solely OFF the premises?	N
1(c) Will alcohol be sold for consumption both ON and OFF the premises?	Y
*Delete as appropriate	

Question 2

STATEMENT OF **CORE** TIMES WHEN ALCOHOL WILL BE SOLD FOR CONSUMPTION **ON** PREMISES

Day	ON Consumption	
	Opening time	Terminal hour
Monday	1100	2300
Tuesday	1100	2300
Wednesday	1100	2300
Thursday	1100	2300
Friday	1100	0000
Saturday	1100	0000
Sunday	11.00	2300

Question 3

STATEMENT OF **CORE** TIMES WHEN ALCOHOL WILL BE SOLD FOR CONSUMPTION **OFF** PREMISES

<i>Day</i>	<i>OFF Consumption</i>	
	<i>Opening time</i>	<i>Terminal hour</i>
<i>Monday</i>	1100	2200
<i>Tuesday</i>	1100	2200
<i>Wednesday</i>	1100	2200
<i>Thursday</i>	1100	2200
<i>Friday</i>	1100	2200
<i>Saturday</i>	1100	2200
<i>Sunday</i>	1100	2200

Question 4

SEASONAL VARIATIONS

<i>Does the applicant intend to operate according to seasonal demand</i>	Y
--	----------

**If YES – provide details*

The premises may take advantage of Board extensions in line with policy.
--

<i>Live performances – see 5(g)</i>	Y	Y	N
<i>Dance facilities</i>	N	N	N
<i>Theatre</i>	N	N	N
<i>Films</i>	N	N	N
<i>Gaming</i>	N	N	N
<i>Indoor/outdoor sports</i>	N	N	N
<i>Televised sport</i>	N	N	N
5(d) <i>Activity</i>	<i>Please confirm</i> YES/NO	To be provided during core licensed hours – please confirm YES/NO	Where activities are also to be provided outwith core licensed hours please confirm YES/NO
<i>Outdoor drinking facilities</i>	Y	Y	Y
5(e) <i>Activity</i>	<i>Please confirm</i> YES/NO	To be provided during core licensed hours – please confirm YES/NO	Where activities are also to be provided outwith core licensed hours please confirm YES/NO
<i>Adult entertainment</i>	N	N	N

Where you have answered YES in respect of any entry in column 4 above, please provide further details below.

The premises may open for breakfast, teas/coffees from 08.00 and column 4 activities may commence as ancillary to same.

5(f) any other activities

If you propose to provide any activities other than those listed in 5(a) – (e) please provide details or further information in the box below.

The premises is a working bakery and café. There will be outside catering, takeaways and deliveries. The off-sale of alcohol will only be with food or part of a gifting set.

There may be product launches, demonstrations and sampling/tasting.

Question 5

PLEASE INDICATE THE OTHER ACTIVITIES OR SERVICES THAT WILL BE PROVIDED ON THE PREMISES IN ADDITION TO SUPPLY OF ALCOHOL

COL. 1 5(a) Activity	COL. 2 Please confirm YES/NO	COL. 3 To be provided during core licensed hours – please confirm YES/NO	COL. 4 Where activities are also to be provided outwith core licensed hours please confirm YES/NO
Accommodation	N	N	N
Conference facilities	N	N	N
Restaurant facilities	Y	Y	Y
Bar Meals	N	N	N
5(b) Activity Social functions including:	Please confirm YES/NO	To be provided during core licensed hours – please confirm YES/NO	Where activities are also to be provided outwith core licensed hours please confirm YES/NO
Receptions including Weddings, funerals, birthdays, retirements etc.	Y	Y	Y
Club or other group meetings etc.	Y	Y	Y
5(c) Activity Entertainment including:	Please confirm YES/NO	To be provided during core licensed hours – please confirm YES/NO	Where activities are also to be provided outwith core licensed hours please confirm YES/NO
Recorded music – see 5(g)	Y	Y	Y

5(g) Late night premises opening after 1.00am

Where you have confirmed that you are providing live or recorded music, will the decibel level exceed 85dB?	NA
When fully occupied, are there likely to be more customers standing than seated?	NA
*Delete as appropriate	

Question 6 (On-sales only)

CHILDREN AND YOUNG PERSONS

6(a))	When alcohol is being sold for consumption on the premises will children or young persons be allowed entry	Y
	*Delete as appropriate	

6(b) Where the answer to 6(a) is YES provide statement of the **TERMS** under which they will be allowed entry

Children shall be accompanied by an adult but young persons may attend unaccompanied.
Both are permitted for a meal, snack or refreshment or to attend a private function.

6(c) Provide statement regarding the **AGES** of children or young persons to be allowed entry

0-17

6(d) Provide statement regarding the **TIMES** during which children and young persons will be allowed entry

Children until 22.00 unless attending a function when they may remain until the end but never later than midnight.
Young person until midnight.

6(e) Provide statement regarding the **PARTS** of the premises to which children and young persons will be allowed entry

All public parts

Question 7

CAPACITY OF PREMISES

What is the proposed capacity of the premises to which this application relates?

60 persons
2 m2

Question 8

PREMISES MANAGER (NOTE: not required where application is for grant of provisional premises licence)

Personal details

8(a) *Name*

8(b) *Date of birth*

8(c) *Contact address*

8(d) *Email address*

8(e) *Personal licence*

<i>Date of issue</i>	<i>Name of Licensing Board issuing</i>	<i>Reference no. of personal licence</i>

DECLARATION BY APPLICANT OR AGENT ON BEHALF OF APPLICANT

If signing on behalf of the applicant please state in what capacity.


The contents of this operating plan are true to the best of my knowledge and belief.

Signature * (see note below)

Date 11 November 2024

Capacity APPLICANT/AGENT (delete as appropriate).

Telephone number and email address of signatory niall@hassardlicensing.co.uk

 T: 

*** Data Protection Act 1998**

The information on this form may be held on an electronic public register which may be available to members of the public on request.



East Lothian Council

LICENSING (SCOTLAND) ACT 2005
TOWN AND COUNTRY PLANNING (SCOTLAND) ACT 1997

SECTION 50 PLANNING CERTIFICATE

APPLICANT:	COMPANY BAKERY LIMITED
NAME AND ADDRESS OF PREMISES:	6 Station Road, Musselburgh, EH21 7PE

SECTION 50 PLANNING CERTIFICATE

I confirm that planning permission (ref:.....) under the Town and Country Planning (Scotland) Act 1997 in respect of any development of the subject premises in connection with their proposed use as a licensed premises has been obtained.


I confirm that planning permission is not required.

SECTION 50 PROVISIONAL PLANNING CERTIFICATE

I confirm that planning permission (ref: 23/00741/P has been obtained in respect of the construction or conversion of the subject premises.

I confirm that planning permission is not required.

I hereby confirm that, in terms the above Acts, I have no objections to the granting of the Confirmation of the Premises License to cover the above proposals.

Signed:		Date:	8 th November 2024
Keith Dingwall Service Manager, Planning			

b

Statement of how the Licensing Objectives will be upheld by Company Bakery

Premises: Company Bakery Café - Eskmills

General

1. The premises are a working bakery and cafe and this is the primary function thus licensed retail and any alcohol consumed on the premises is wholly ancillary to the café and the manufacturing process. There will be high level of staff supervision when the public are on site.

Preventing Crime and Disorder:

1. A suitable and sufficient CCTV system with recording facilities will be in place on site.
2. Relevant staff will be trained with regard to their responsibilities in the retail sale of alcohol and initial training will be supplemented by refresher training. Training records can be made available for inspection upon request.
3. A Challenge 25 policy will be operated at the premises and staff will be trained on the acceptable forms of identification.
4. The licence holder shall display prominent signage confirming the company's Challenge 25 policy.
5. Alcohol will be located at the counter in direct supervision of the staff.

Securing Public Safety:

1. Full risk assessments are in place at the premises and reviewed on an on-going basis.
2. The premises shall be adequately staffed so that the public are supervised whilst on site.
3. Accidents and incidents will be recorded in an incident book which can be inspected upon request.

Preventing Public Nuisance:

1. The premises are situated in an converted business estate. There are limited residences nearby as the area is mainly commercial.
2. There are adequate arrangements in place to deal with litter and trade waste to ensure the surrounding area is kept clean.

Protecting and Improving Public Health:

1. A refusal log will be operated and maintained and can be produced upon request.
2. On-consumption will be ancillary to food served and notwithstanding this fact staff will be trained to spot the signs of overconsumption and act accordingly.

Protecting Children from Harm:

1. The premises is an environment consummate with family access and staff will be trained with regard to their responsibilities in sale of alcohol and preventing access to alcohol by U18s.
2. Training records can be made available for inspection upon request.
3. A refusal log will be operated and can produced upon request.
4. A Challenge 25 policy will be operated at the premises.
5. The licence holder shall display prominent signage confirming the company's Challenge 25 policy.

E. LOTHIAN LICENSING BOARD

DISABLED ACCESS AND FACILITIES STATEMENT

Licensing (Scotland) Act 2005, section 20(2)(b)(ia)

Premises Name: COMPANY BAKERY, ESKMILLS

Question 1

Disabled access and facilities

1(a)	Is there disabled access to the premises	YES
1(b)	Do you have facilities for those with a disability	YES
1(c)	Do you have any other provisions available to aid the use of the premises by disabled people	YES
<i>*Delete as appropriate</i>		

If you have answered Yes to any of the questions above, please complete, as appropriate, the following sections:-

Question 2

Disabled access to, from and within the premises

Please provide a clear and detailed description of how accessible the premises are for disabled people eg. ramps, accessible floors, signage.

Accessible on one level.

There is an accessible toilet.

Signage will confirm assistance animals welcome.

Large print menus / staff on hand to assist those with sight issues.

The main premises is an open plan space with occasional furniture which can be adjusted to accommodate guests with additional mobility needs.

Question 3

Facilities available

Please describe in detail the facilities provided for disabled people eg. disabled toilets, lifts, accessible tables.

Accessible on one level.
There is an accessible toilet.
Signage will confirm assistance animals welcome.
Large print menus / staff on hand to assist those with sight issues.
The main premises is an open plan space with occasional furniture which can be adjusted to accommodate guests with additional mobility needs.

Question 4

Other provisions

Please provide details of any other provisions made to aid the use of the premises by disabled people eg. assistance dogs welcome, large print menus.

Accessible on one level.
There is an accessible toilet.
Signage will confirm assistance animals welcome.
Large print menus / staff on hand to assist those with sight issues.
The main premises is an open plan space with occasional furniture which can be adjusted to accommodate guests with additional mobility needs.

DECLARATION BY APPLICANT OR AGENT ON BEHALF OF APPLICANT

If signing on behalf of the applicant please state in what capacity.

The contents of this disabled access and facilities statement are true to the best of my knowledge and belief.


Signature: 

Print Name: Niall Hassard

Capacity: APPLICANT/AGENT (delete as appropriate)

Date: 11 November 2024

Telephone number and email address of signatory:

Telephone No:	
E-mail Address:	niall@hassardlicensing.co.uk

Postal Address of Agent (if appropriate)
6A Randolph Crescent, Edinburgh, EH3 7TH


Data Protection Act 1998

The information on this form may be held on an electronic public register which may be available to members of the public on request.

GUIDANCE NOTES:

Guidance for Completing a Disabled Access and Facilities Statement may be viewed [here](#).

JOHNSTON HARRIS ARCHITECTS
37 SHAIRL EDINBURGH EH6 6JW 0131 5511151

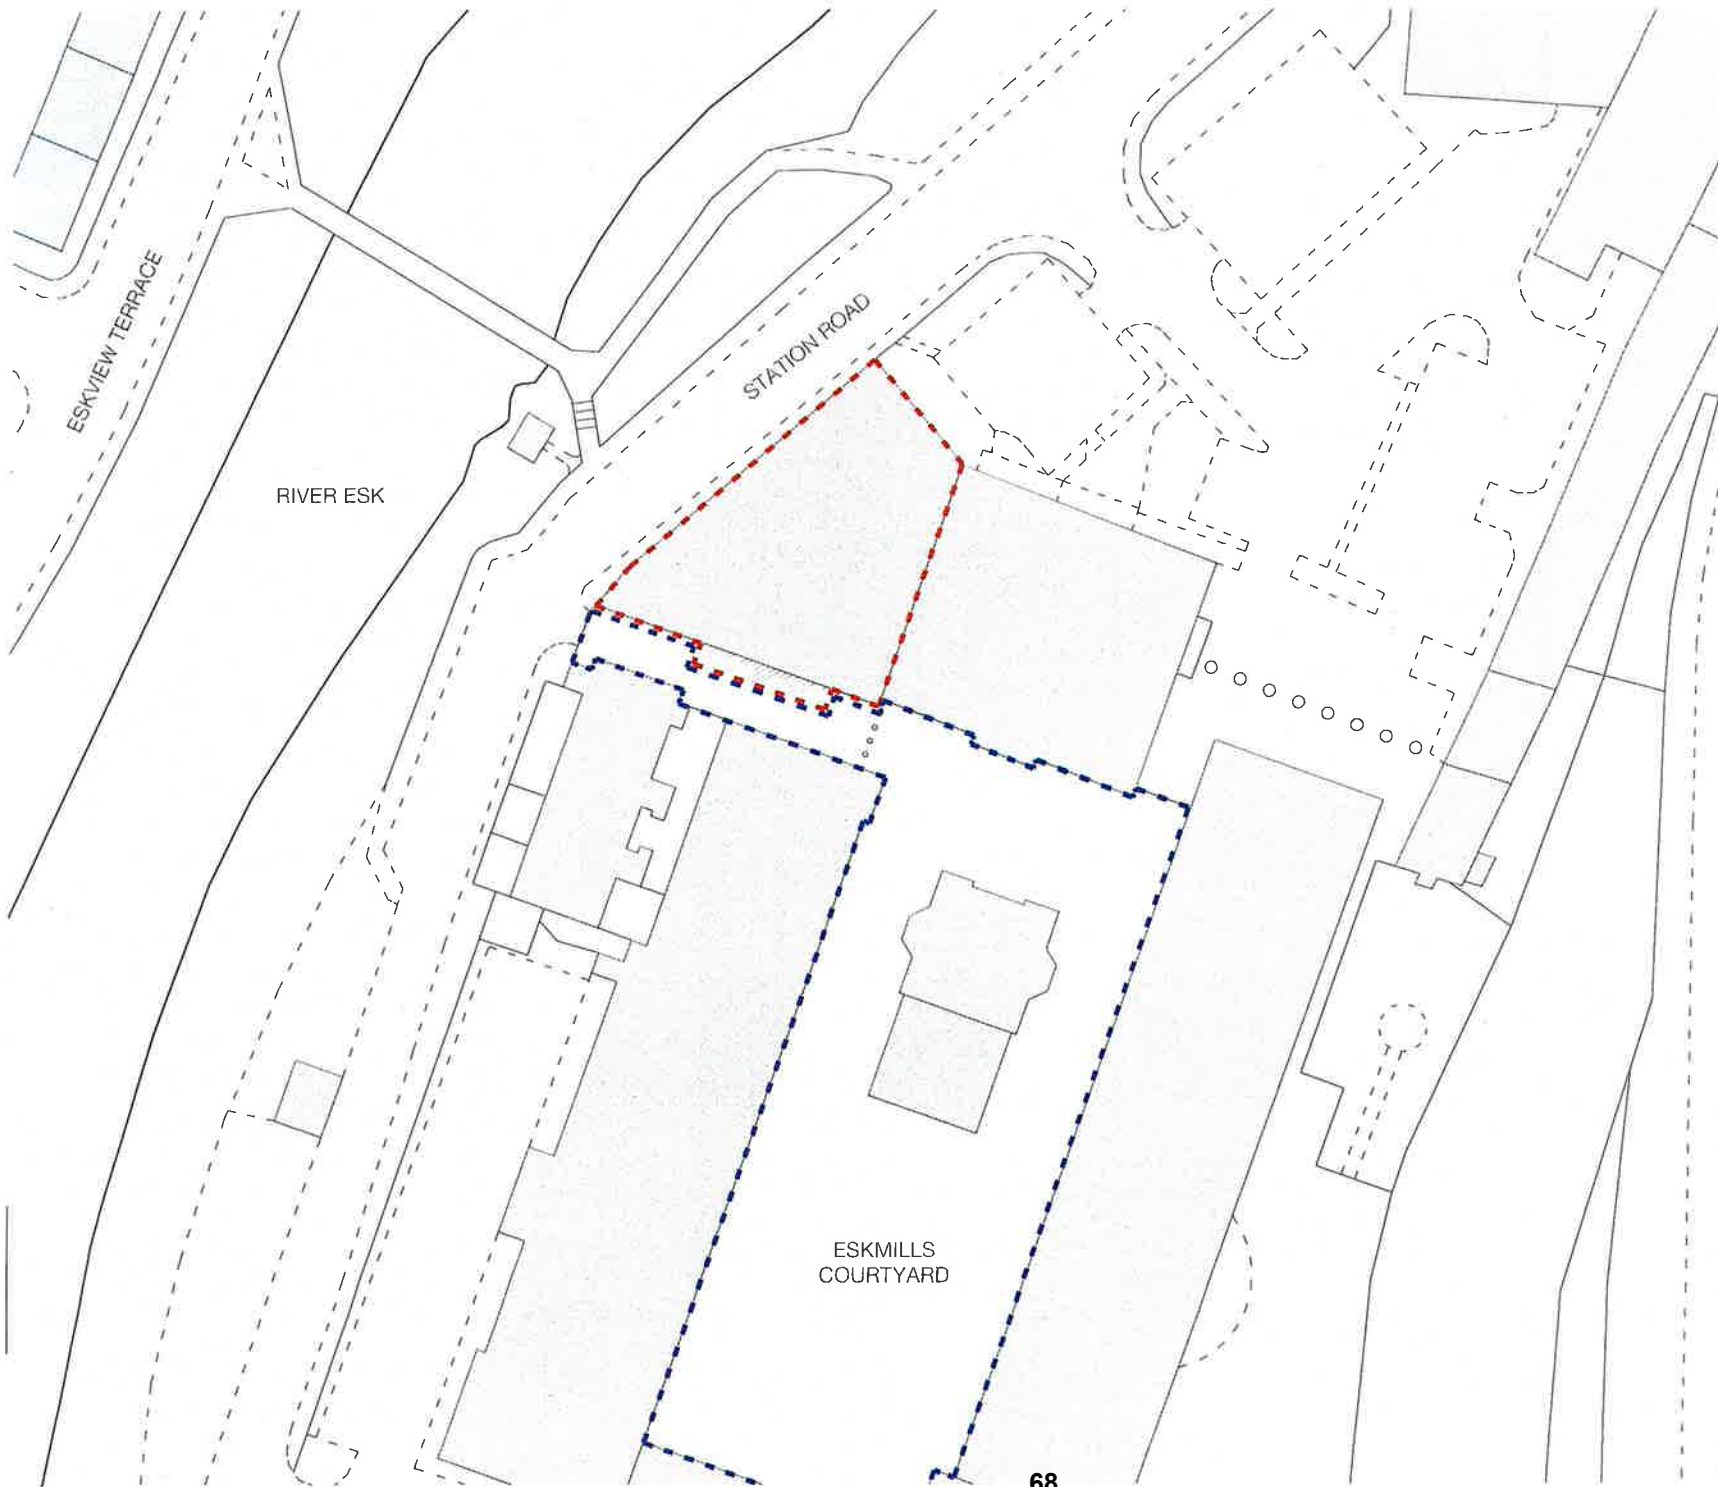

LEGEND

- existing
- (external) loose seating
- licensed area
- privately owned communal courtyard area

NOTES


Basic Data:
 Assembly building - occupancy 54
 Factory - occupancy 58

Fire installations:
 Emergency lighting to be installed at every protected lobby, protected corridor, protected zone (including escape stairs) and any other associated escape route - to install 3hr maintained lighting as BS 5266: Pt 1 2005, read in association with BS 5266: Pt 7: 1999 (BS EN 1838: 1999)

Install Grade A, L3 Category M fire detection and alarm system throughout.
 Smoke and heat detectors to be mains powered, with independent circuit at main distribution board and integral standby supply in accordance with BS 5839: Part 1: 2002

Health and safety:
Signs and Notices to comply with the Health and Safety (Safety Signs and Signals) BS ISO 3864 1-2011 and BS 5499: Part 4: 2013 on graphical symbols, fire safety signs and escape route signing

A certificate of Compliance to the aforementioned British Standards should be issued by a competent person and forwarded to the Fire Authority prior to, or on the date of final inspection of the premises.

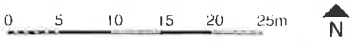


BAKE.203.240827

ESKMILLS, EH21 7PE
 PROPOSED LICENSING
 GROUND FLOOR PLAN
 1:100 (@ A3)

JOHNSTON-HARRIS ARCHITECTS
 31 SIKHE, EDINBURGH EH6 6JN 0131 551 1151

LEGEND

- existing
- loose sealing
- licensed area
- public area: access for children
- privately owned communal courtyard area
- smoke detector, ionisation, BS EN 14604: 2005 compliant
- heat detector, BS 5446: Part 2: 2003
- fire extinguisher
- break glass point
- emergency luminaire with directional "EXIT" signage 3hr maintained
- emergency luminaire, 3hr maintained
- exit to place of safety (public footpath/private lane)

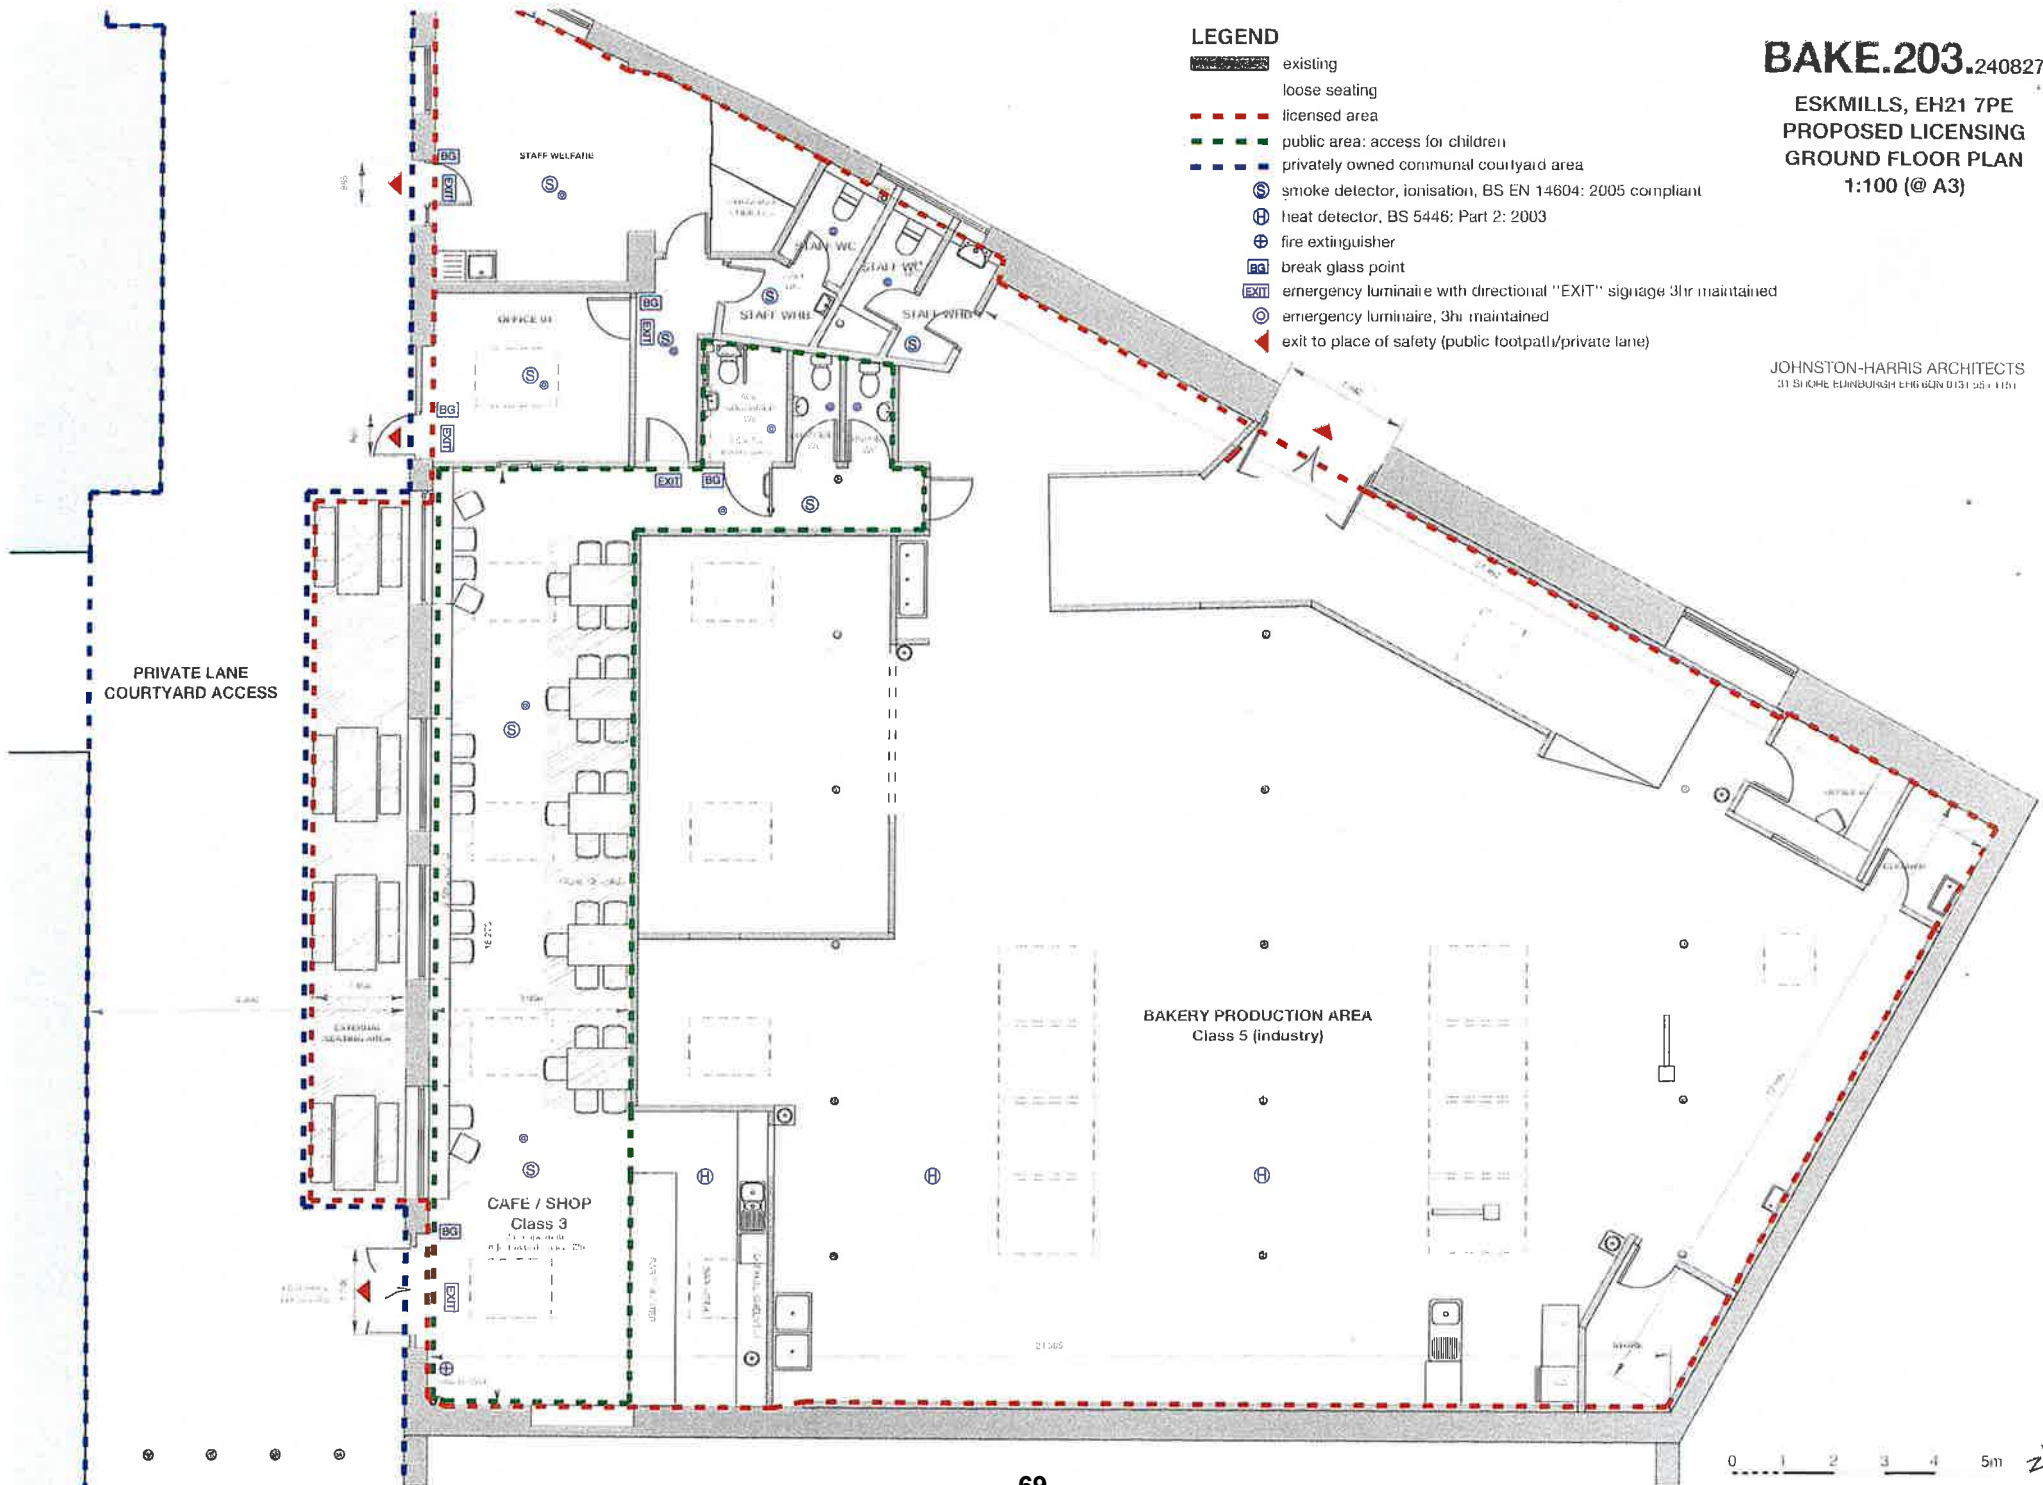

EAST LoTHIAN COUNCIL

Licensing Standards

From: Licensing Standards Officer

To: C. Grilli
Clerk to the Licensing Board

Date: 2nd December 2024

Subject: LICENSING (SCOTLAND) ACT 2005

PROVISIONAL PREMISES LICENCE APPLICATION

COMPANY BAKERY CAFE, 6 STATION ROAD, MUSSELBURGH, EAST LoTHIAN EH21 7PE

I refer to the above subject and can confirm that I have visited the premises, and the site notice was displayed.

Section 45 (1) Licensing (Scotland) Act 2005 - A premises licence application may be made in relation to any premises despite the fact that, at the time the application is made, the premises are yet to be, or are in the course of being, constructed or converted for use as licensed premises.

On my visit the premises was constructed and has recently opened operating as a bakery and café. The premises started selling alcohol using occasional licences from 6th November 2024. I have had no complaints in relation to the premises since this time.

I can confirm that the application is compliant with the Act.

As requested by the Board, within an 800m radius there are 35 other premises (excluding Clubs) as follows:

On and Off sales – 18

On sales – 5

Off sales – 12

The closest premises being:

Event Space – on sales

Eskmills Bowling Club - on sales

Crollas Italian - on and off sales

If successful in obtaining the provisional premises licence, the premises will be subject to a licensing inspection on the confirmation of the licence.

Licensing Standards Officer

21/11/2024

Your Ref: COMPANY
BAKERY LIMITED

Our Ref: 878819

The Clerk of the Licensing
Board
East Lothian Council
John Muir House
Haddington
East Lothian
EH41 3HA



**POLICE
SCOTLAND**

Keeping people safe

Gregg Banks
Chief Superintendent
Divisional Commander
The Lothians and Scottish Borders Division
Dalkeith Police Station
Newbattle Road
Dalkeith, EH22 3AX


Dear Sir/Madam,

**LICENSING (SCOTLAND) ACT 2005 - APPLICATION FOR THE GRANT OF A
PREMISES LICENCE
COMPANY BAKERY CAFÉ, 6, STATION ROAD, MUSSELBURGH, EAST
LOTHIAN, EH21 7PE.
PREMISES LICENCE HOLDER – COMPANY BAKERY LIMITED – SC768646,
6, STATION ROAD, MUSSELBURGH, EAST LOTHIAN, EH21 7PE.**

I refer to the above application and in terms of Section 21(4)(a)(i) and (ii) of the Licensing (Scotland) Act 2005, I have to advise you that neither the applicant nor any connected person has been convicted of any relevant offence.

I am unable to confirm the existence of any foreign offence in respect of the applicant or any connected person.

Yours faithfully

 

Gregg Banks
Divisional Commander

For enquiries, please contact the Licensing Department on 0131 654 5583

Herkes, Gillian

From: Muir, Marion
Sent: 22 November 2024 16:27
To: Anshus, Oyunn
Cc: Herkes, Gillian; Licensing
Subject: FW: 24/00100/COM Provisional Premises Licence Application - Company Bakery
Attachments: Company Bakery Objectives Statement.docx; DAFS Company Bakery_cpchecked.pdf; Prov PremisesApplication Company Bakery_cpchecked.pdf; Supplementary Info Company Bakery_cpchecked.pdf; Operating plan Company Bakery Final_cpchecked.pdf; Company Bakery s50 Planning_cpchecked.pdf; BAKE 202 240827.pdf; BAKE 203 240827.pdf

Oyunn

I would agree that there are no objections in relation to this Provisional Licence application and they will no doubt contact us in due course when they look at getting a full licence.
Have copied Licensing/Gillian into this to let them know our position.

I will attach this to Uniform.

Have a good weekend

Marion

From: Anshus, Oyunn <oanshus@eastlothian.gov.uk>
Sent: Friday, November 22, 2024 11:03 AM
To: Muir, Marion <mmuir@eastlothian.gov.uk>
Subject: 24/00100/COM Provisional Premises Licence Application - Company Bakery

Good morning Marion,
FI – provisional alcohol license to serve alcohol in café with food and at events. I am guessing we will get a Section 50 application in due course.
I am thinking no objections as to the provisional unless you have any concerns?
Ta, Oyunn

From: Environmental Health/Trading Standards <ehts@eastlothian.gov.uk>
Sent: Wednesday, November 20, 2024 3:54 PM
To: Anshus, Oyunn <oanshus@eastlothian.gov.uk>
Subject: FW: Provisional Premises Licence Application - Company Bakery

From: Licensing <licensing@eastlothian.gov.uk>
Sent: Wednesday, November 20, 2024 3:46 PM
To: Lothian & borders Police (lothianscotborderslicensingeastmid@scotland.pnn.police.uk) <lothianscotborderslicensingeastmid@scotland.pnn.police.uk>; Licensing Standards Officer <lso@eastlothian.gov.uk>; Environment Reception <environment@eastlothian.gov.uk>; Environmental Health/Trading Standards <ehts@eastlothian.gov.uk>; Fire (torquil.cramer@firescotland.gov.uk) <torquil.cramer@firescotland.gov.uk>; stewart_m1@sky.com
Subject: FW: Provisional Premises Licence Application - Company Bakery

Licensing

From: Robertson, Scott
Sent: 22 November 2024 10:49
To: Licensing
Subject: RE: Provisional Premises Licence Application - Company Bakery

Hello,

Please note I have no comments or objections to this application.

Regards
Scott

Scott Robertson | Assistant Planner – Planning Delivery | East Lothian Council | John Muir House | Haddington EH41 3HA
T. 01620 827585 | E.srobertson2@eastlothian.gov.uk Visit our website at www.eastlothian.gov.uk

From: Licensing <licensing@eastlothian.gov.uk>
Sent: Wednesday, November 20, 2024 3:46 PM
To: Lothian & borders Police (lothianscotborderslicensingeastmid@scotland.pnn.police.uk) <lothianscotborderslicensingeastmid@scotland.pnn.police.uk>; Licensing Standards Officer <lso@eastlothian.gov.uk>; Environment Reception <environment@eastlothian.gov.uk>; Environmental Health/Trading Standards <ehts@eastlothian.gov.uk>; Fire (torquil.cramer@firescotland.gov.uk) <torquil.cramer@firescotland.gov.uk>; [REDACTED]
Subject: FW: Provisional Premises Licence Application - Company Bakery

Good Afternoon

Please find attached Provisional Licence application for the Company Bakery, 6 Station Road, Musselburgh, EH21 7PE for report/representation by 11th December, 2024.

Kind regards

Gillian

Gillian Herkes
Licensing Officer
Democratic & Licensing Services
John Muir House
Haddington
East Lothian Council
01620 820114
gherkes@eastlothian.gov.uk



Accredited paralegal
liquor licensing

